


DATE 3/18/20  
 DRAWN BY S.R./M.I.  
 CHECKED BY S.R.  
 PROJECT NO. 18-022-C  
 SCALE AS NOTED  
 REVISIONS

NEW CAR WASH BUILDING FOR:  
**MARLBORO MALL**  
 8 SOUTH MAIN STREET  
 MARLBORO TOWNSHIP, NEW JERSEY  
 LOTS: 2 & 3 BLOCK: 351

REGISTERED PROFESSIONAL ARCHITECT  
 RICARDO PEREZ, AIA  
 NJ 12460 CT 09723 FL 0014818  
 NY 030745-1 MA 30076  
 STEPHEN L. RADOSTI, AIA  
 NJ 10190 FL 04076

**Perez + Radosti**  
 associates, p.c.  
 Architecture  
 Interior Design  
 www.perezradosti.com  
 379 Princeton Hightstown rd, suite 308, Cranbury, nj 08512 tel. 609.443.4031 fax 609.443.5277

DRAWING TITLE  
 EAST ELEVATION  
 SHEET NUMBER  
**SK-6**  
 2 OF 2

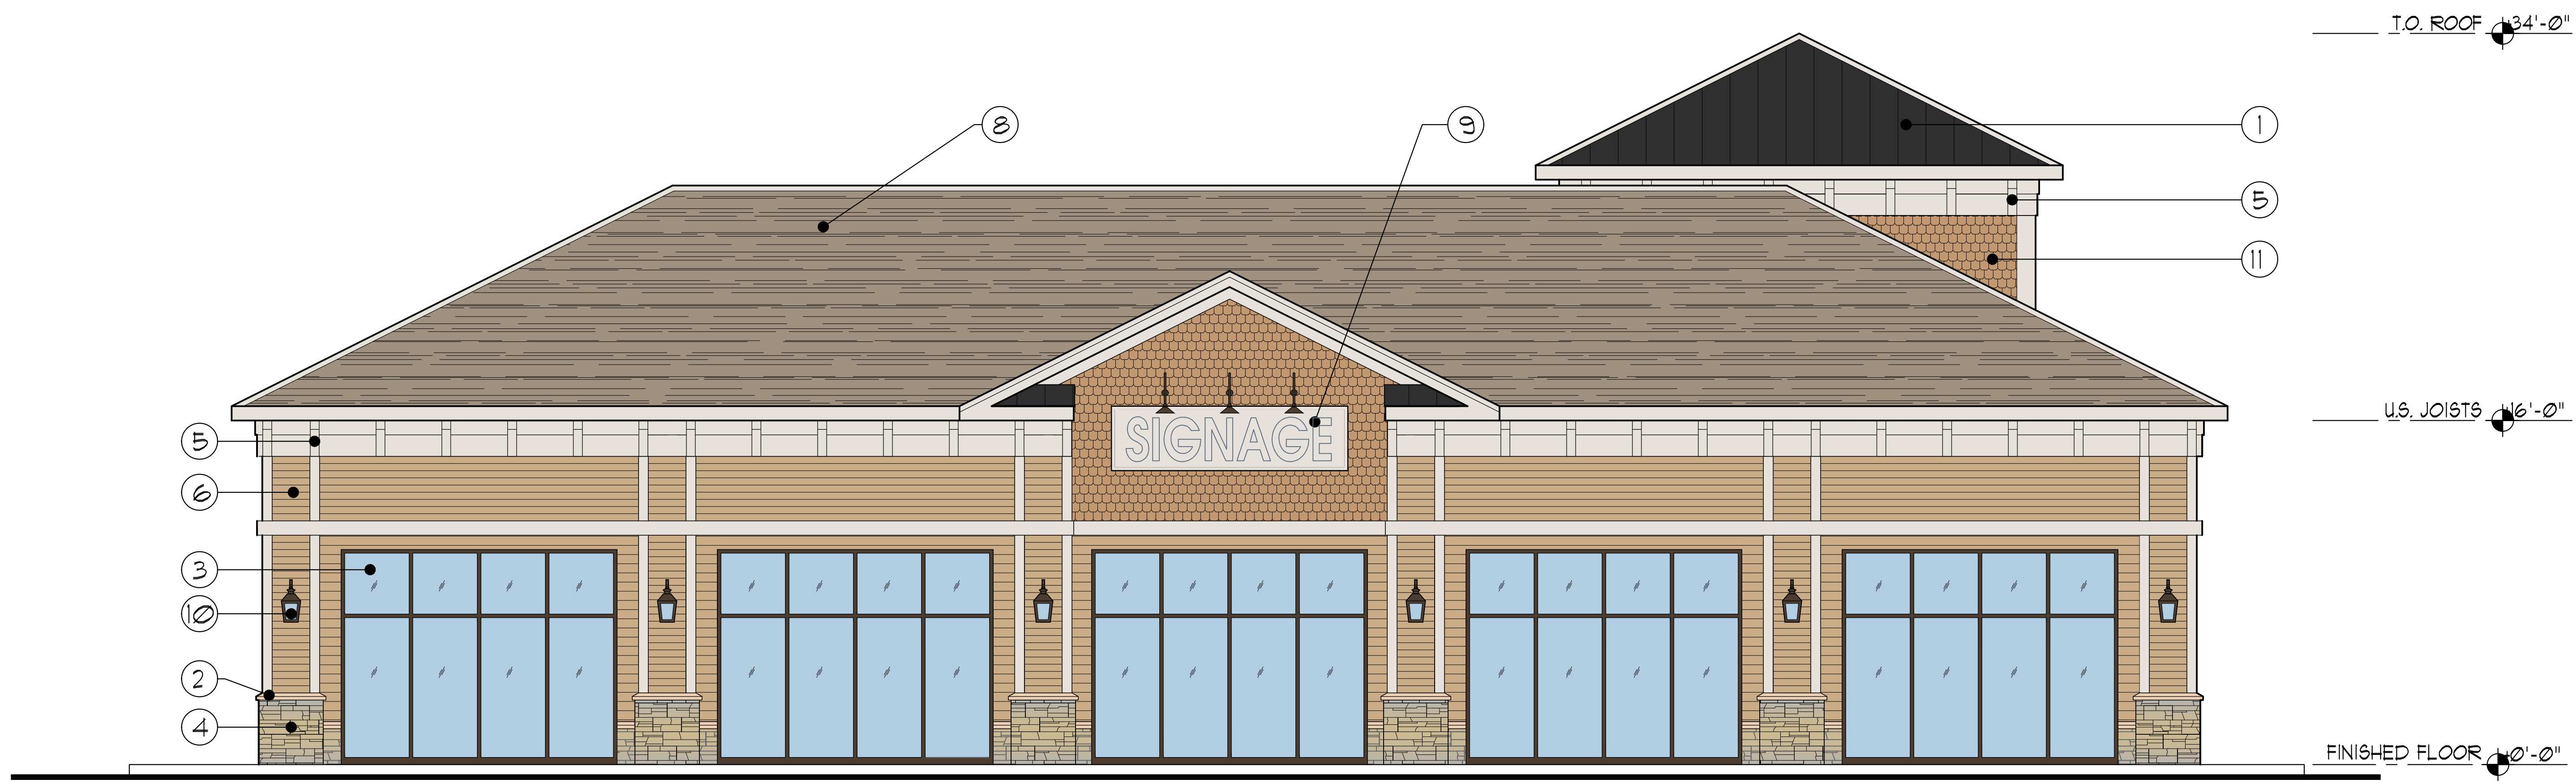

**A EAST ELEVATION**  
 1/4" = 1'-0"