

FIRST FLOOR PLAN

Scale: 1/8" = 1'-0"

BUILDING A - 20 UNITS

Building #5/6/7/8/9



©2020 BartonPartners Architects Planners, Inc. All rights reserved.

The Place at Marlboro
Marlboro, New Jersey

Project Number: 17013
Client: Community Investment Strategies
Drawing Number: 01 of 17
Date: 2020.11.06

BARTON PARTNERS
urban design + architecture + interiors


Contact
610.930.2800
www.bartonpartners.com

Norristown
700 E. Main St. Suite 301
Norristown, PA 19401

Philadelphia
1524 Delancey St. 3rd Floor
Philadelphia, PA 19102



BUILDING A - 20 UNITS

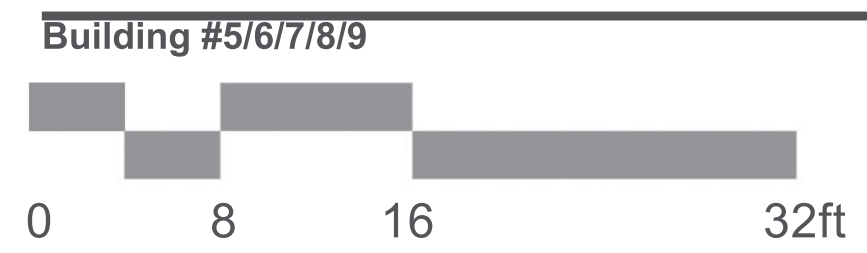


The Place at Marlboro
Marlboro, New Jersey

Project Number: 17013
Client: Community Investment Strategies
Drawing Number: 02 of 17
Date: 2020.11.06

©2020 BartonPartners Architects Planners, Inc. All rights reserved.

BARTON PARTNERS
urban design + architecture + interiors

<p>Contact 610.930.2800 www.bartonpartners.com</p>	<p>Norristown 700 E. Main St. Suite 301 Norristown, PA 19401</p>	<p>Philadelphia 1524 Delancey St. 3rd Floor Philadelphia, PA 19102</p>
---	---	---

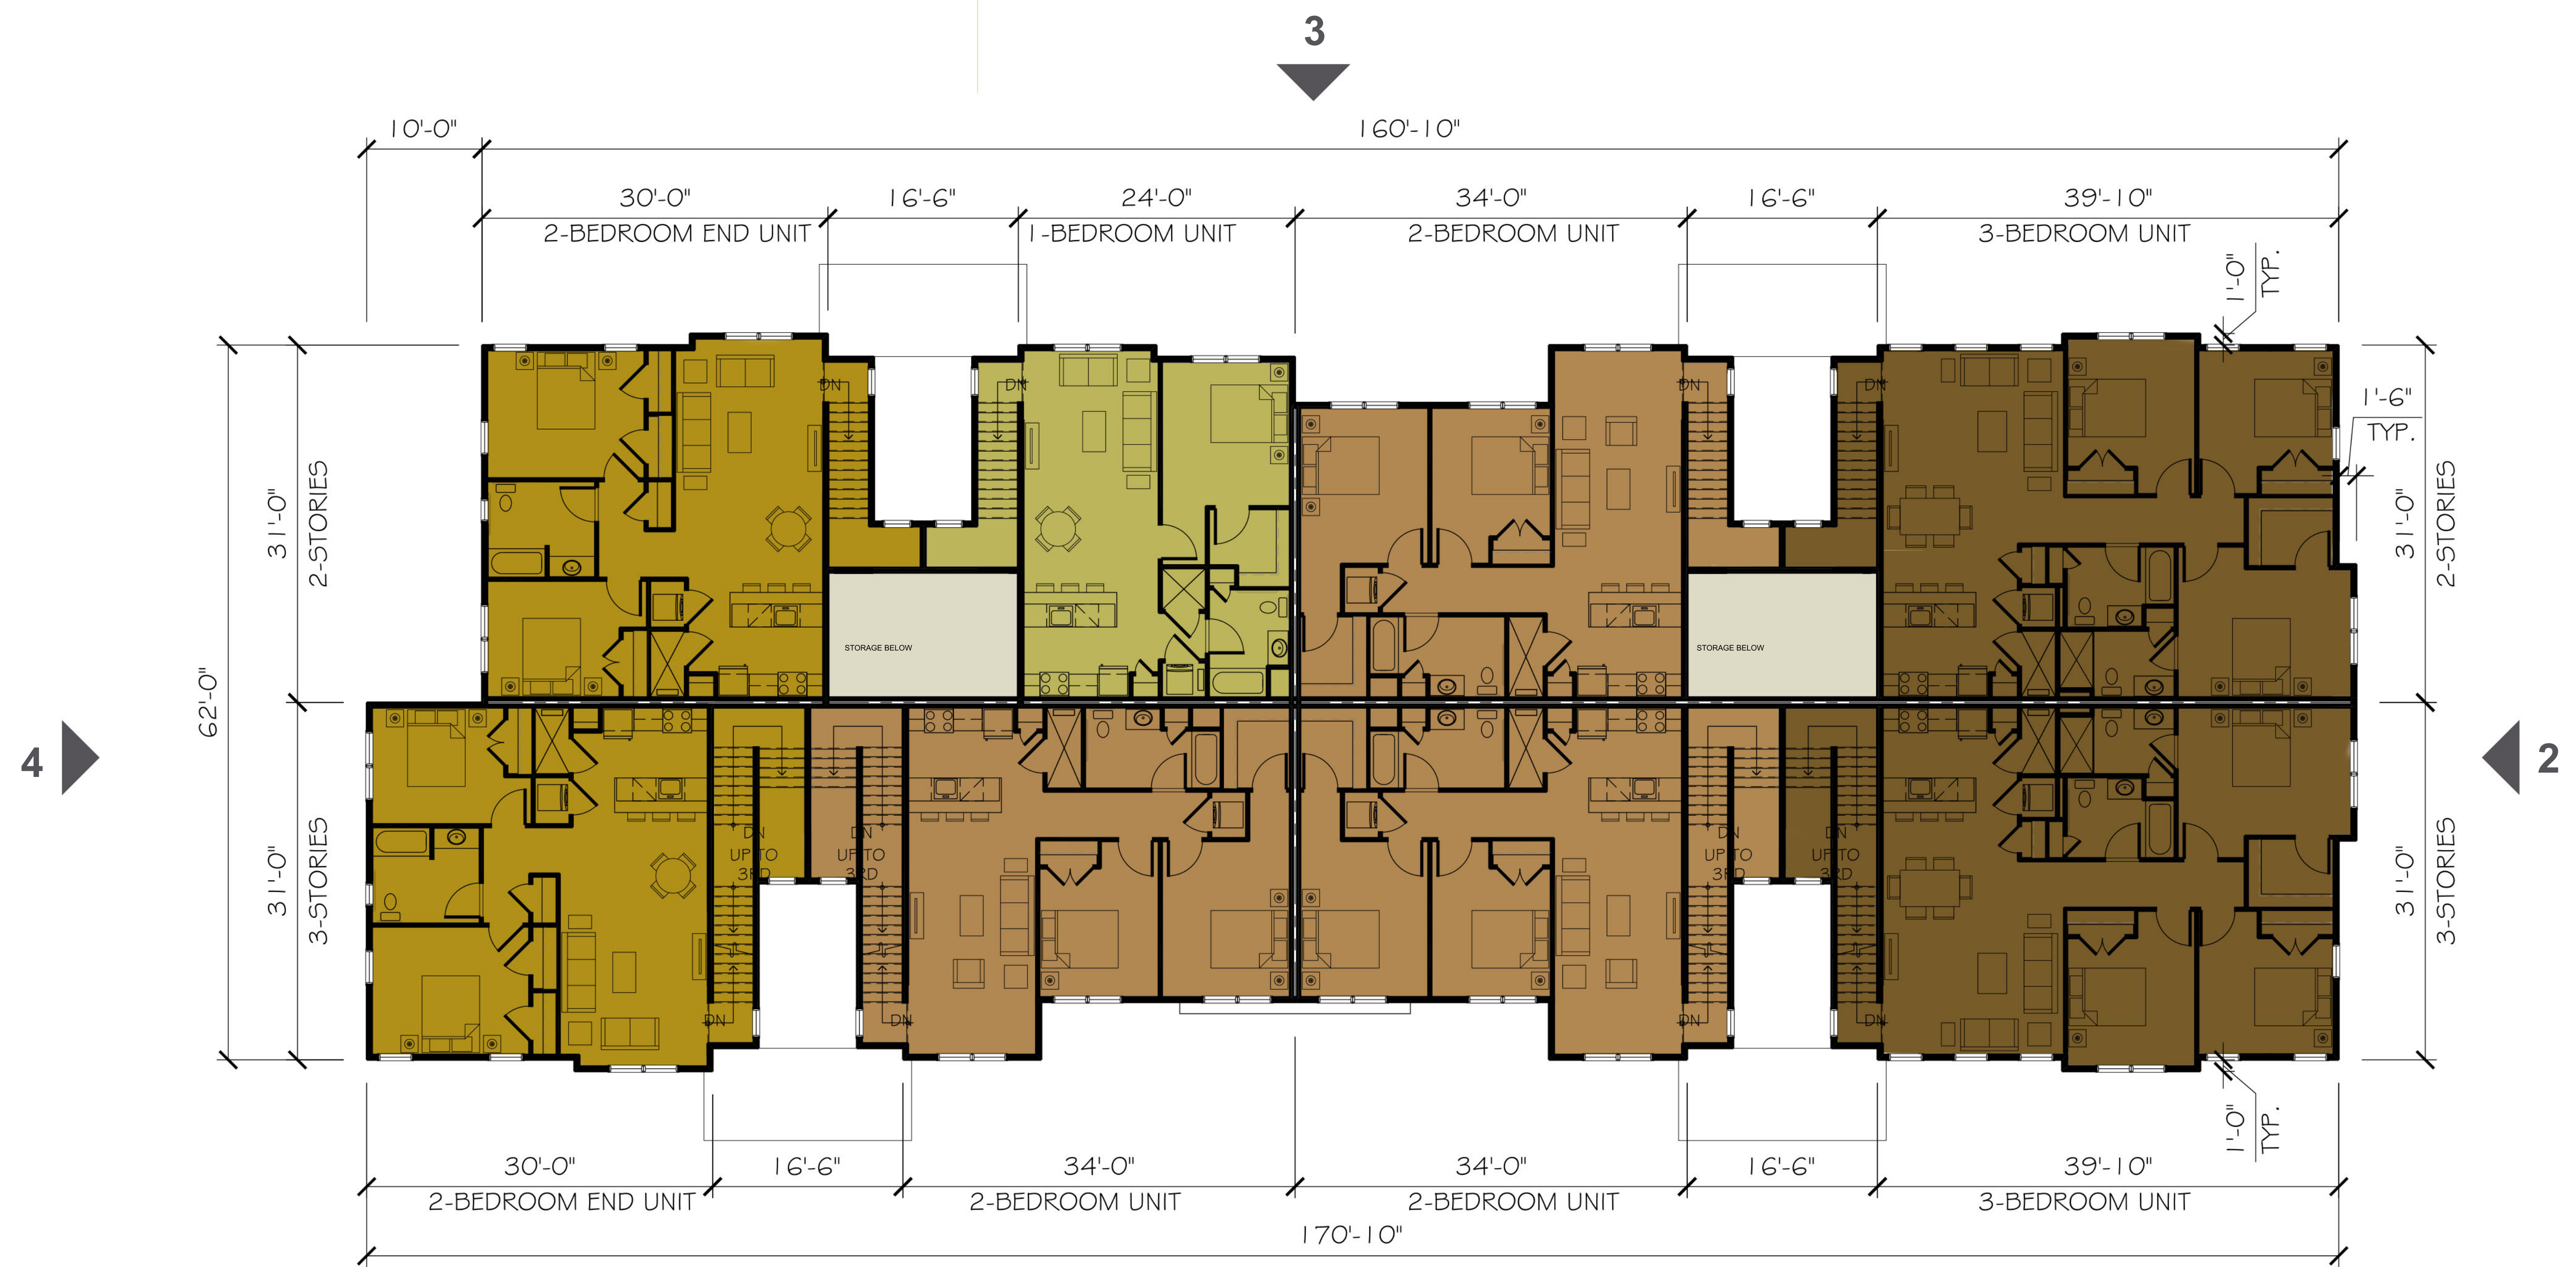


THIRD FLOOR PLAN

Scale: 1/8" = 1'-0"

BUILDING A - 20 UNITS

Building #5/6/7/8/9

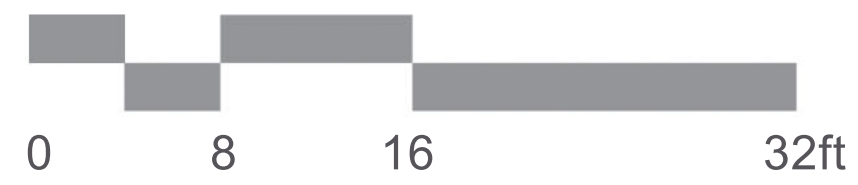

©2020 BartonPartners Architects Planners, Inc. All rights reserved.

The Place at Marlboro
Marlboro, New Jersey


Project Number: 17013
Client: Community Investment Strategies
Drawing Number: 03 of 17
Date: 2020.11.06

BARTON PARTNERS
urban design + architecture + interiors

Contact
610.930.2800
www.bartonpartners.com

Norristown
700 E. Main St. Suite 301
Norristown, PA 19401

Philadelphia
1524 Delancey St. 3rd Floor
Philadelphia, PA 19102

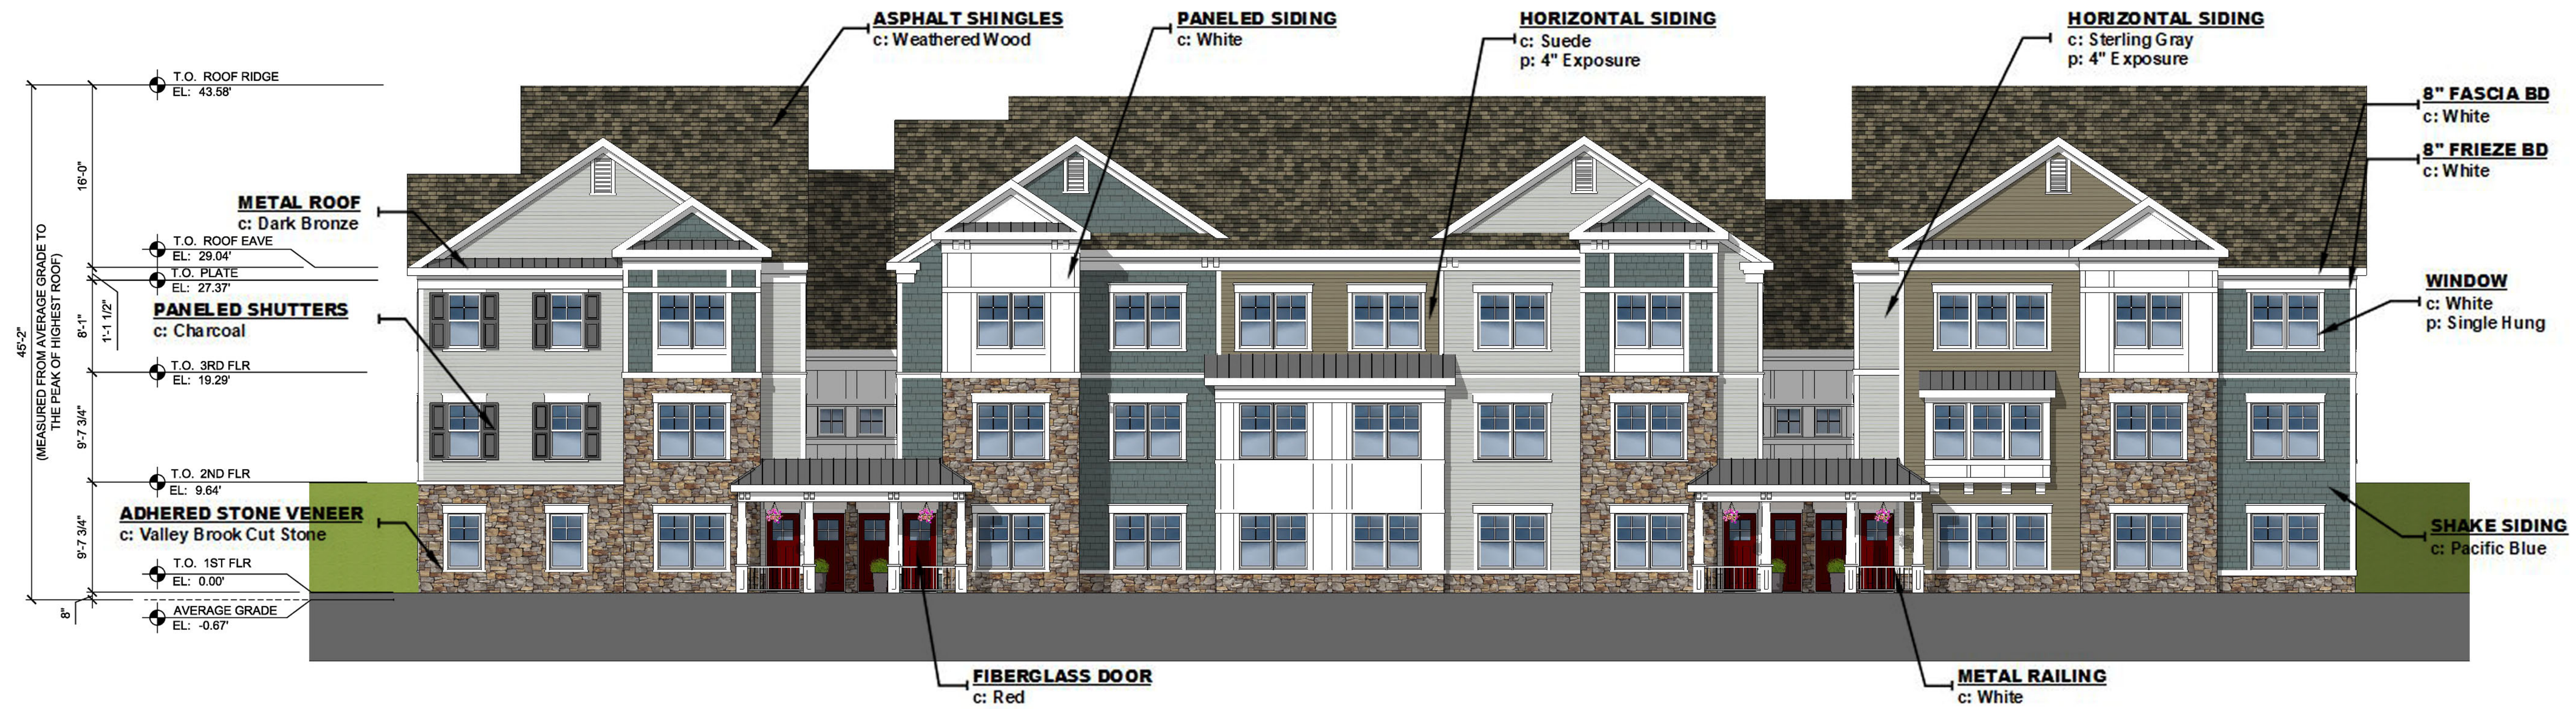

1 - FRONT ELEVATION

Scale: 1/8" = 1'-0"

BUILDING A - 20 UNITS

Building #5/6/7/8/9



©2020 BartonPartners Architects Planners, Inc. All rights reserved.

The Place at Marlboro
Marlboro, New Jersey

Project Number: 17013
Client: Community Investment Strategies
Drawing Number: 04 of 17
Date: 2020.11.06

BARTON PARTNERS
urban design + architecture + interiors

Contact
610.930.2800
www.bartonpartners.com

Norristown
700 E. Main St. Suite 301
Norristown, PA 19401

Philadelphia
1524 Delancey St. 3rd Floor
Philadelphia, PA 19102



4 - LEFT SIDE ELEVATION

Scale: 1/8" = 1'-0"



2 - RIGHT SIDE ELEVATION

Scale: 1/8" = 1'-0"



3 - REAR ELEVATION

Scale: 1/8" = 1'-0"

BUILDING A - 20 UNITS

Building #5/6/7/8/9



©2020 BartonPartners Architects Planners, Inc. All rights reserved.

The Place at Marlboro
Marlboro, New Jersey



Project Number: 17013
Client: Community Investment Strategies
Drawing Number: 05 of 17
Date: 2020.11.06

BARTON PARTNERS
urban design + architecture + interiors

Contact
610.930.2800
www.bartonpartners.com


Norristown
700 E. Main St. Suite 301
Norristown, PA 19401

Philadelphia
1524 Delancey St. 3rd Floor
Philadelphia, PA 19102

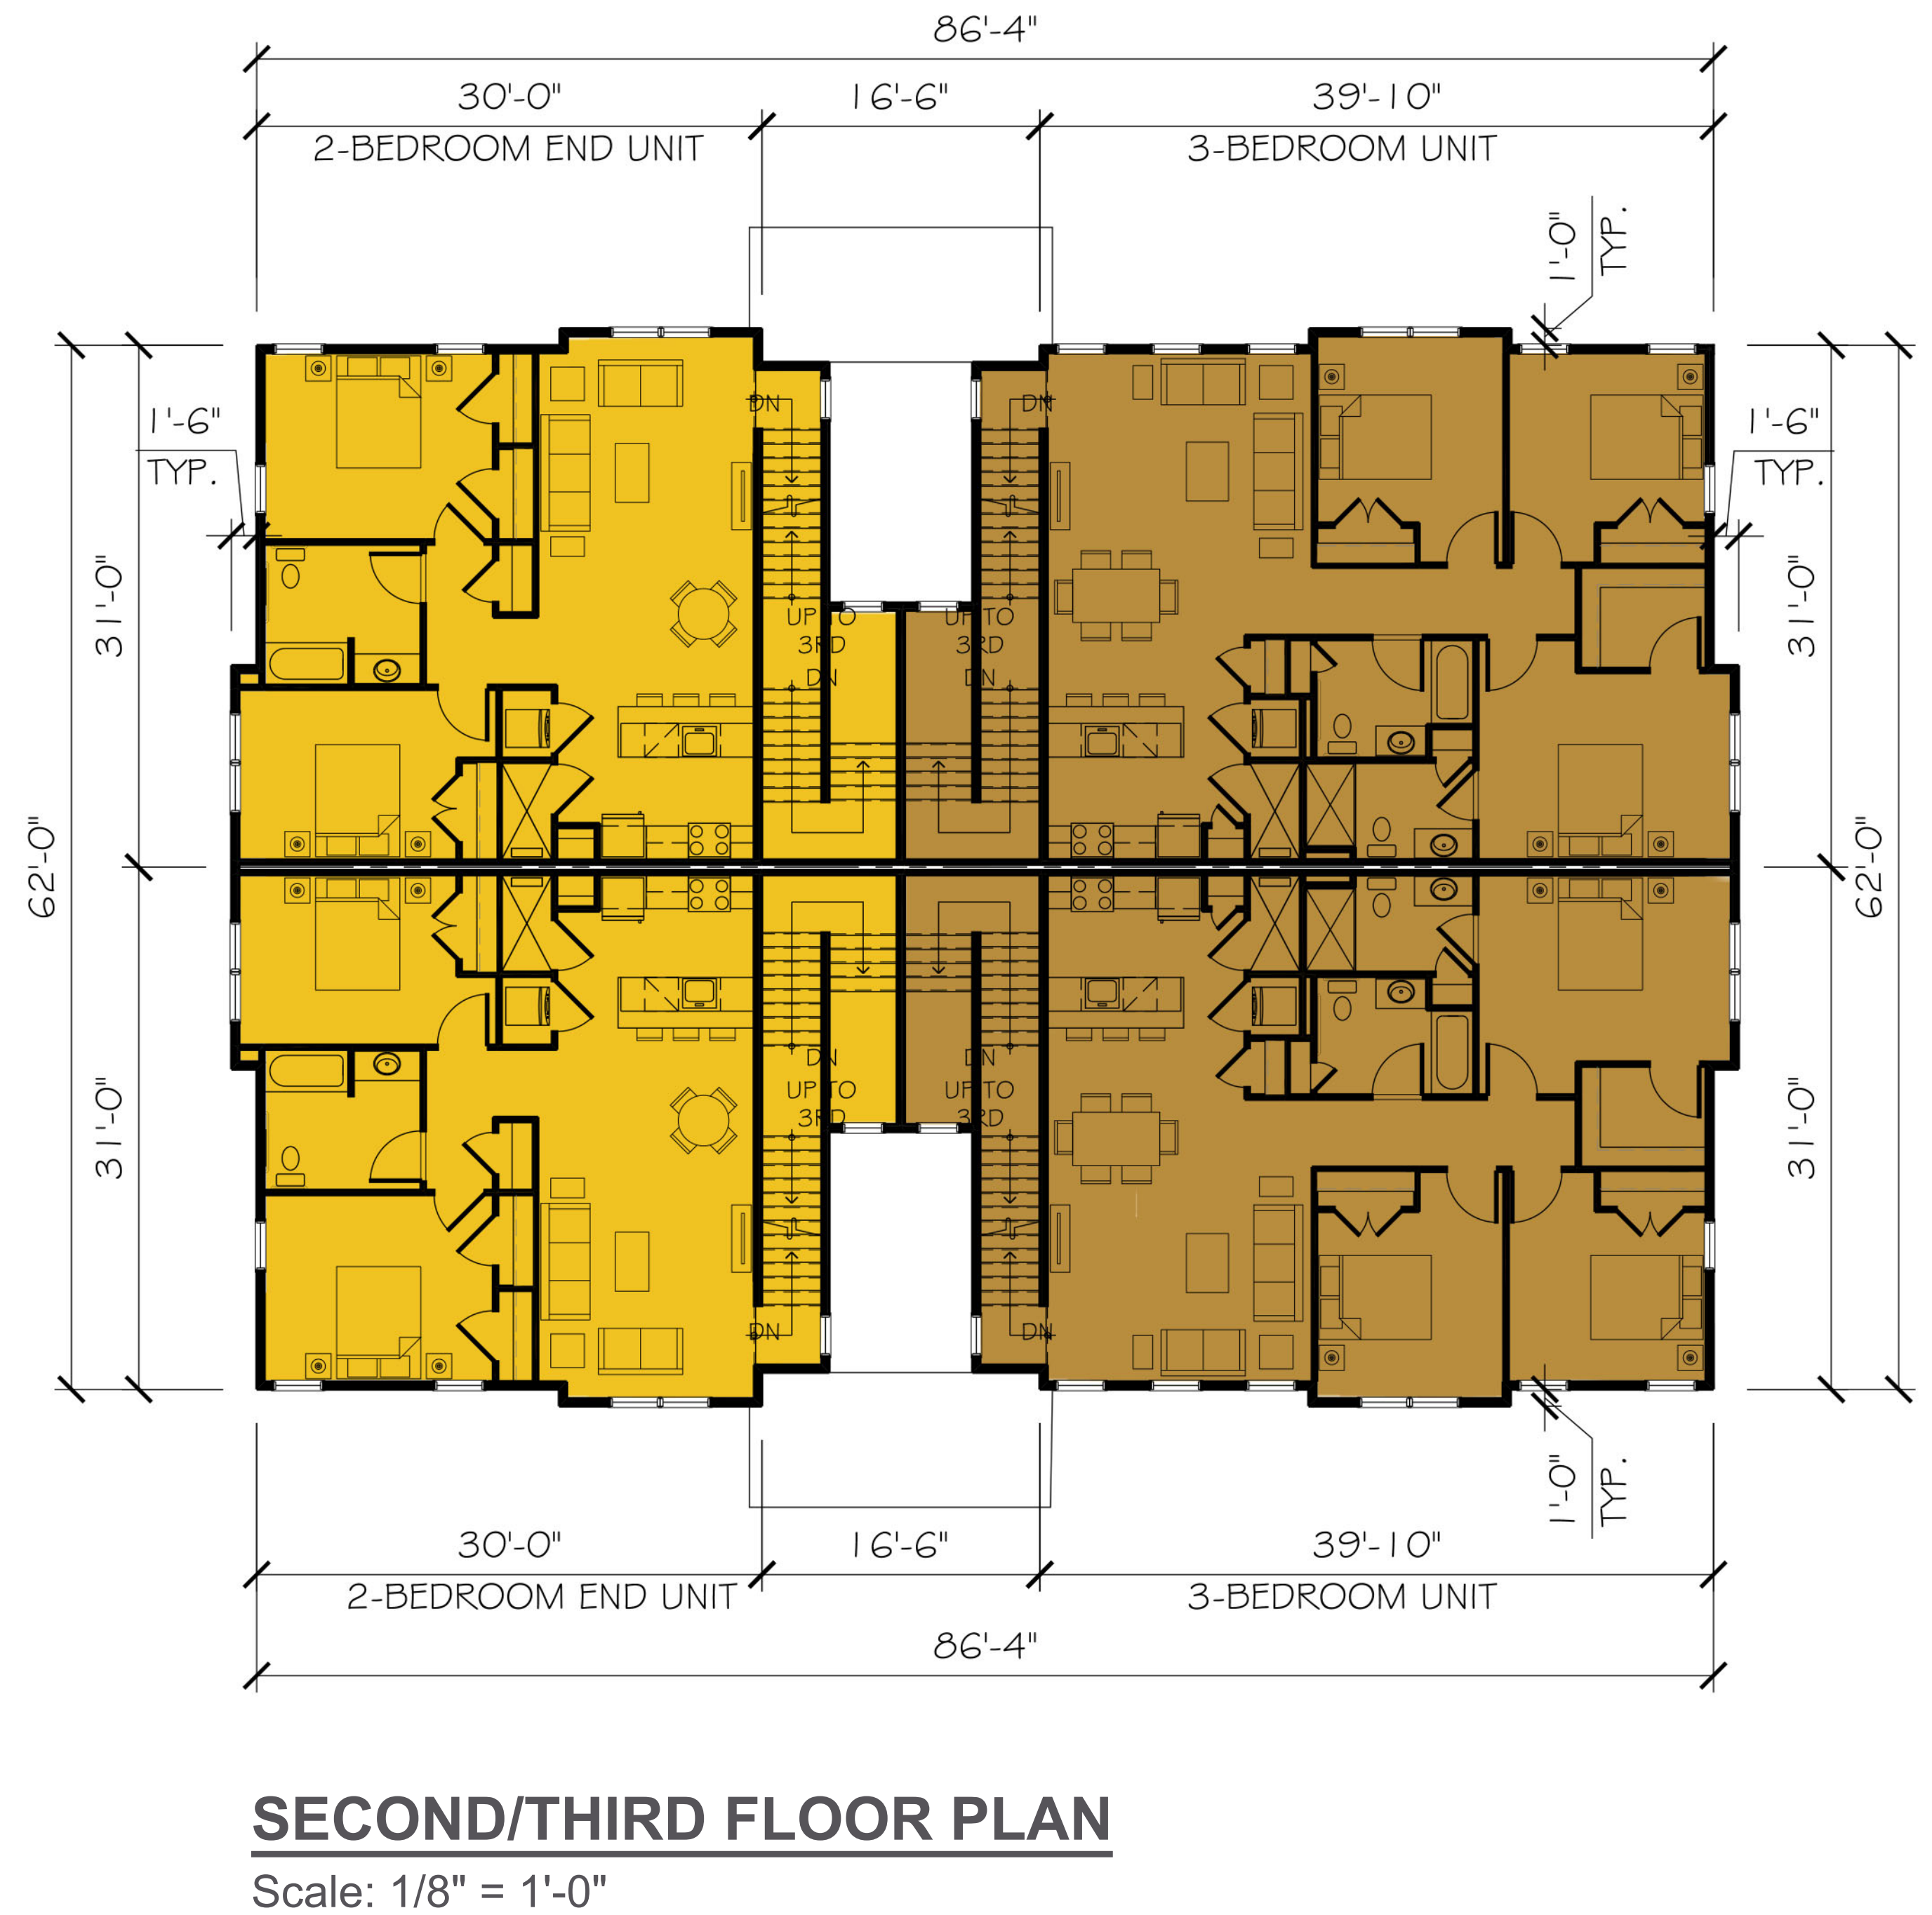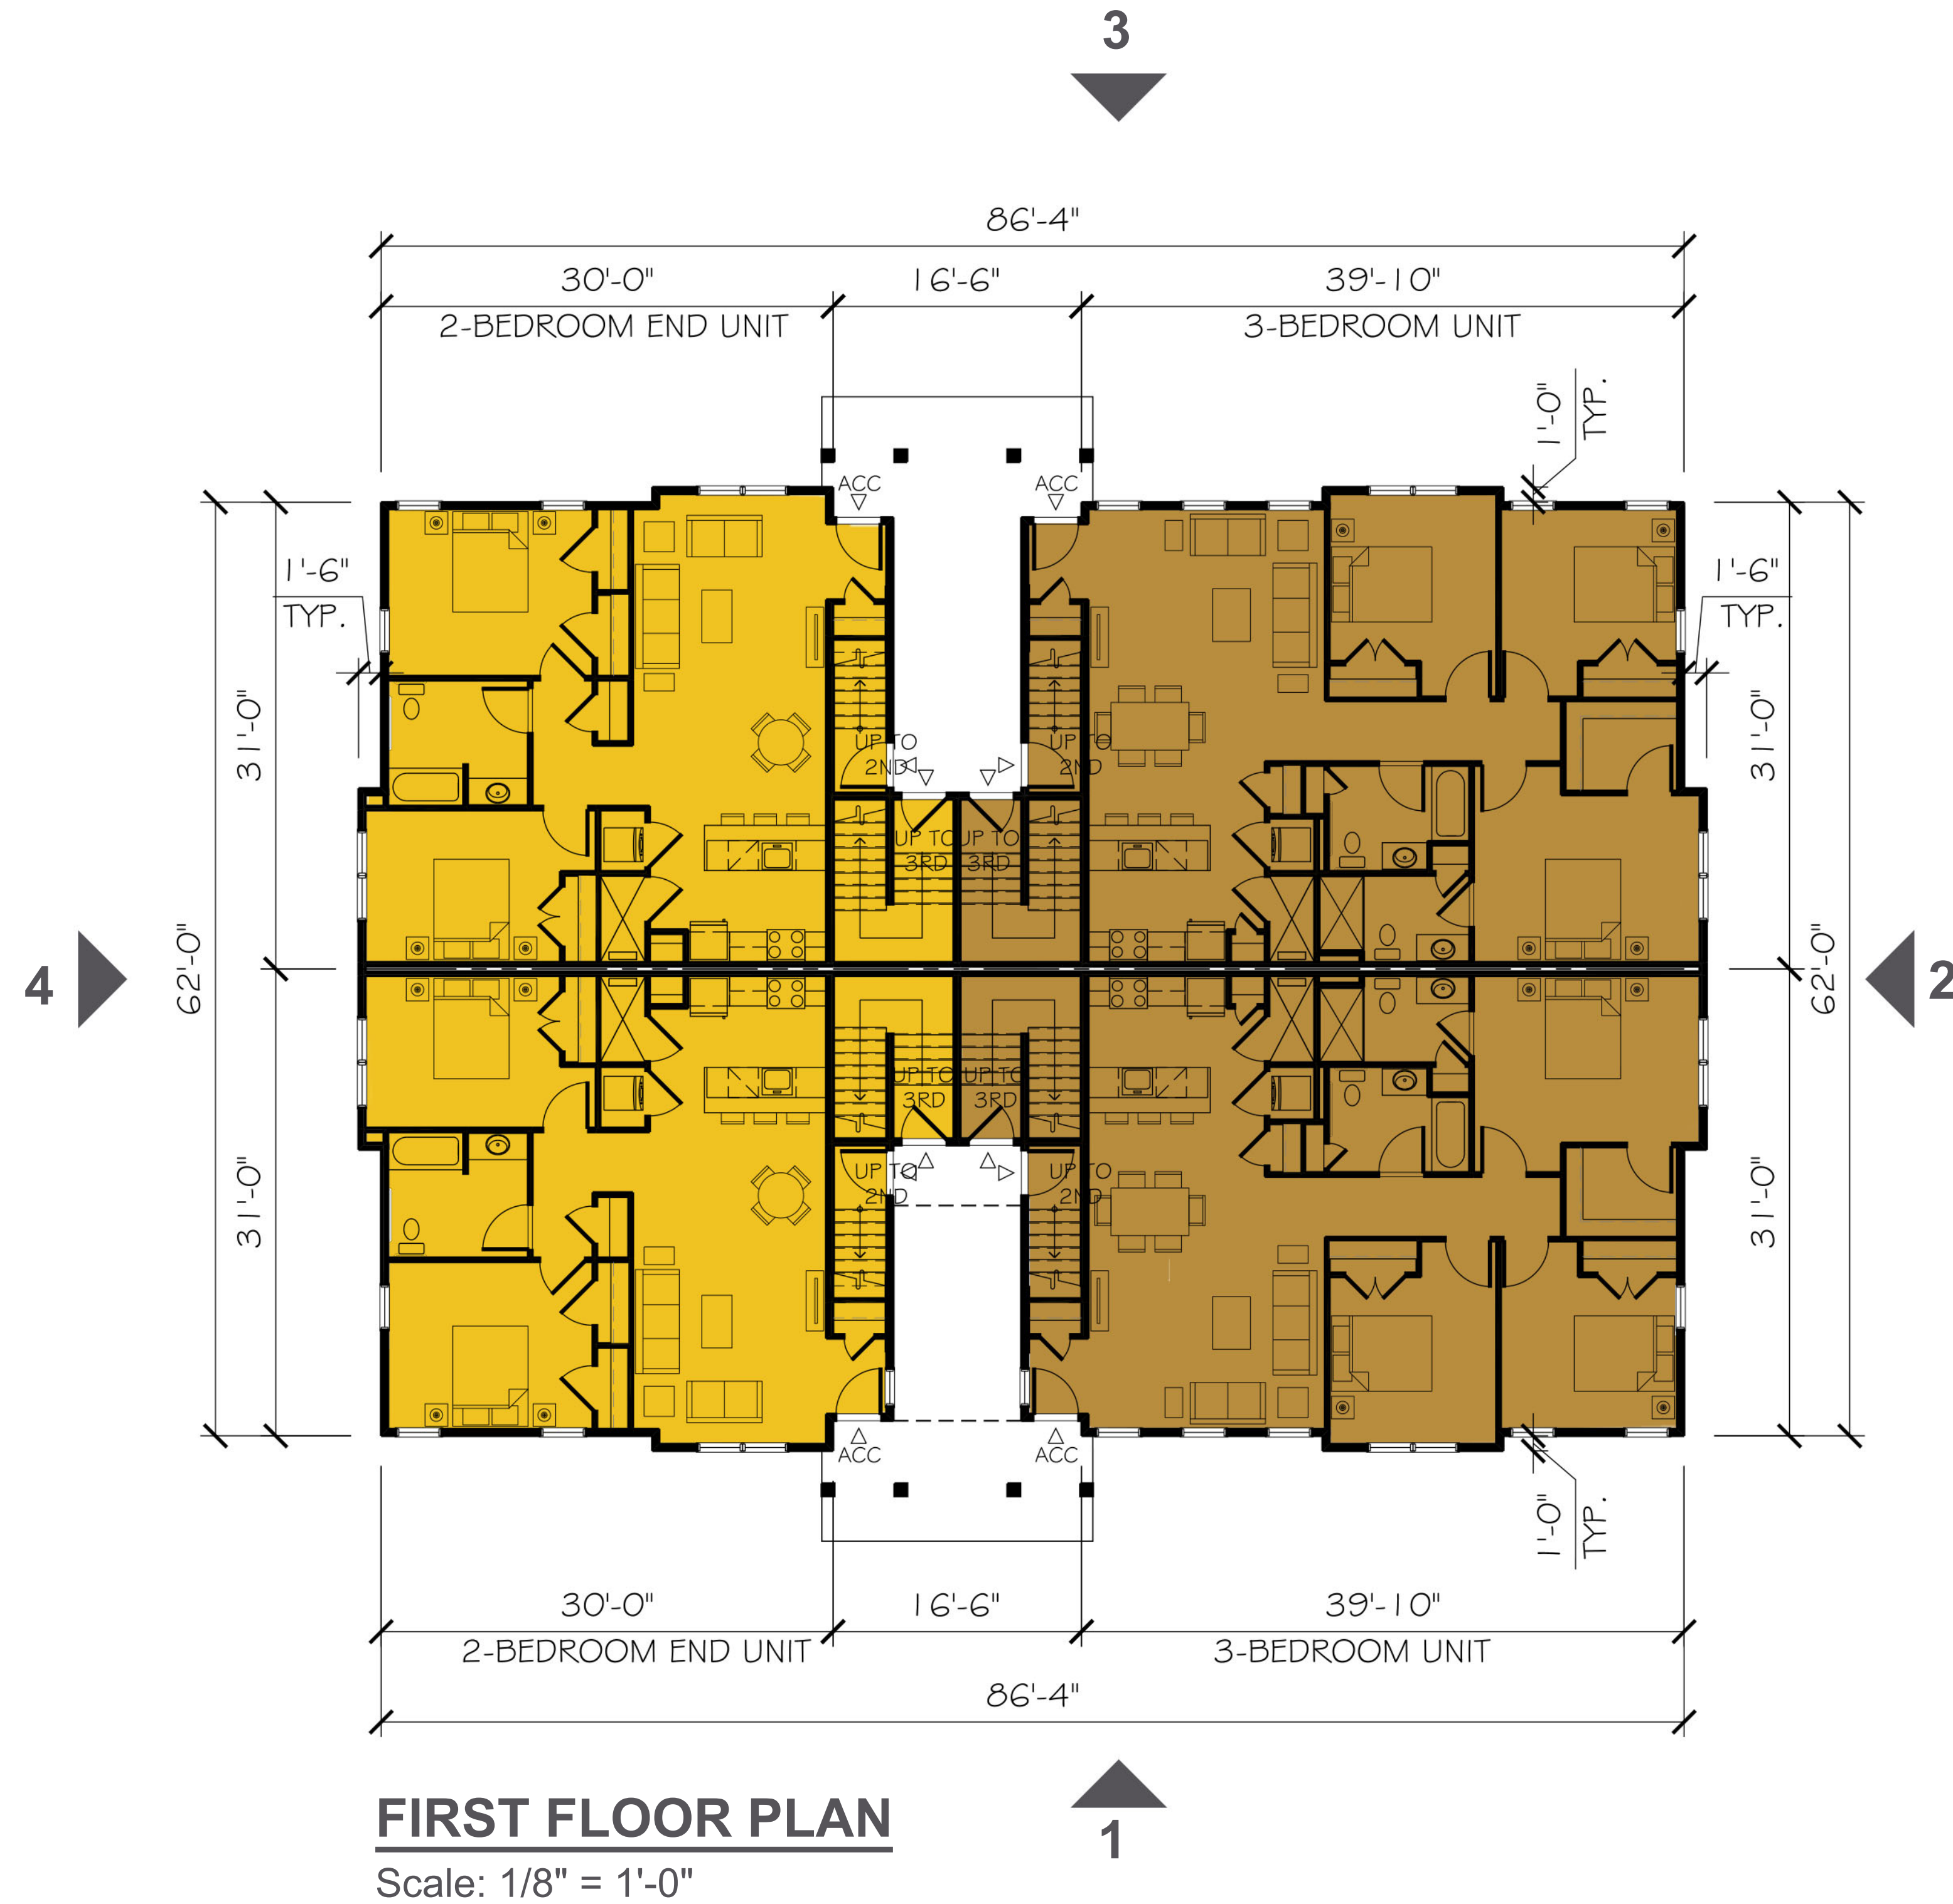

BUILDING B - 12 UNITS

Building #2

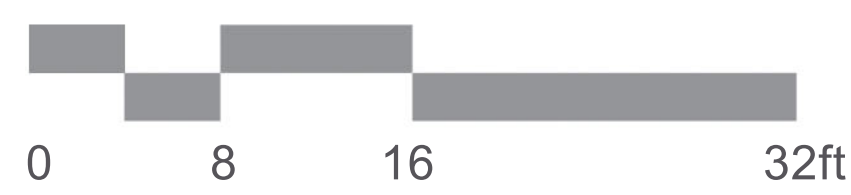

©2020 BartonPartners Architects Planners, Inc. All rights reserved.

The Place at Marlboro
Marlboro, New Jersey

Project Number: 17013
Client: Community Investment Strategies
Drawing Number: 06 of 17
Date: 2020.11.06

BARTON PARTNERS
urban design + architecture + interiors

Contact
610.930.2800
www.bartonpartners.com

Norristown
700 E. Main St. Suite 301
Norristown, PA 19401

Philadelphia
1524 Delancey St. 3rd Floor
Philadelphia, PA 19102



3 - REAR ELEVATION

Scale: 1/8" = 1'-0"



4 - LEFT SIDE ELEVATION

Scale: 1/8" = 1'-0"



1 - FRONT ELEVATION


Scale: 1/8" = 1'-0"



2 - RIGHT SIDE ELEVATION

Scale: 1/8" = 1'-0"

BUILDING B - 12 UNITS

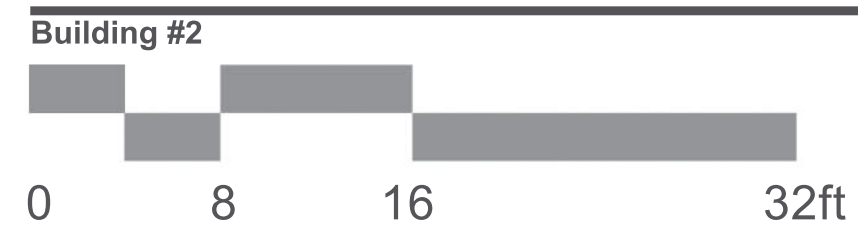

The Place at Marlboro
Marlboro, New Jersey

Project Number: 17013
Client: Community Investment Strategies
Drawing Number: 07 of 17
Date: 2020.11.06


©2020 BartonPartners Architects Planners, Inc. All rights reserved.

BARTON PARTNERS
urban design + architecture + interiors

Contact
610.930.2800
www.bartonpartners.com

Norristown
700 E. Main St. Suite 301
Norristown, PA 19401

Philadelphia
1524 Delancey St. 3rd Floor
Philadelphia, PA 19102

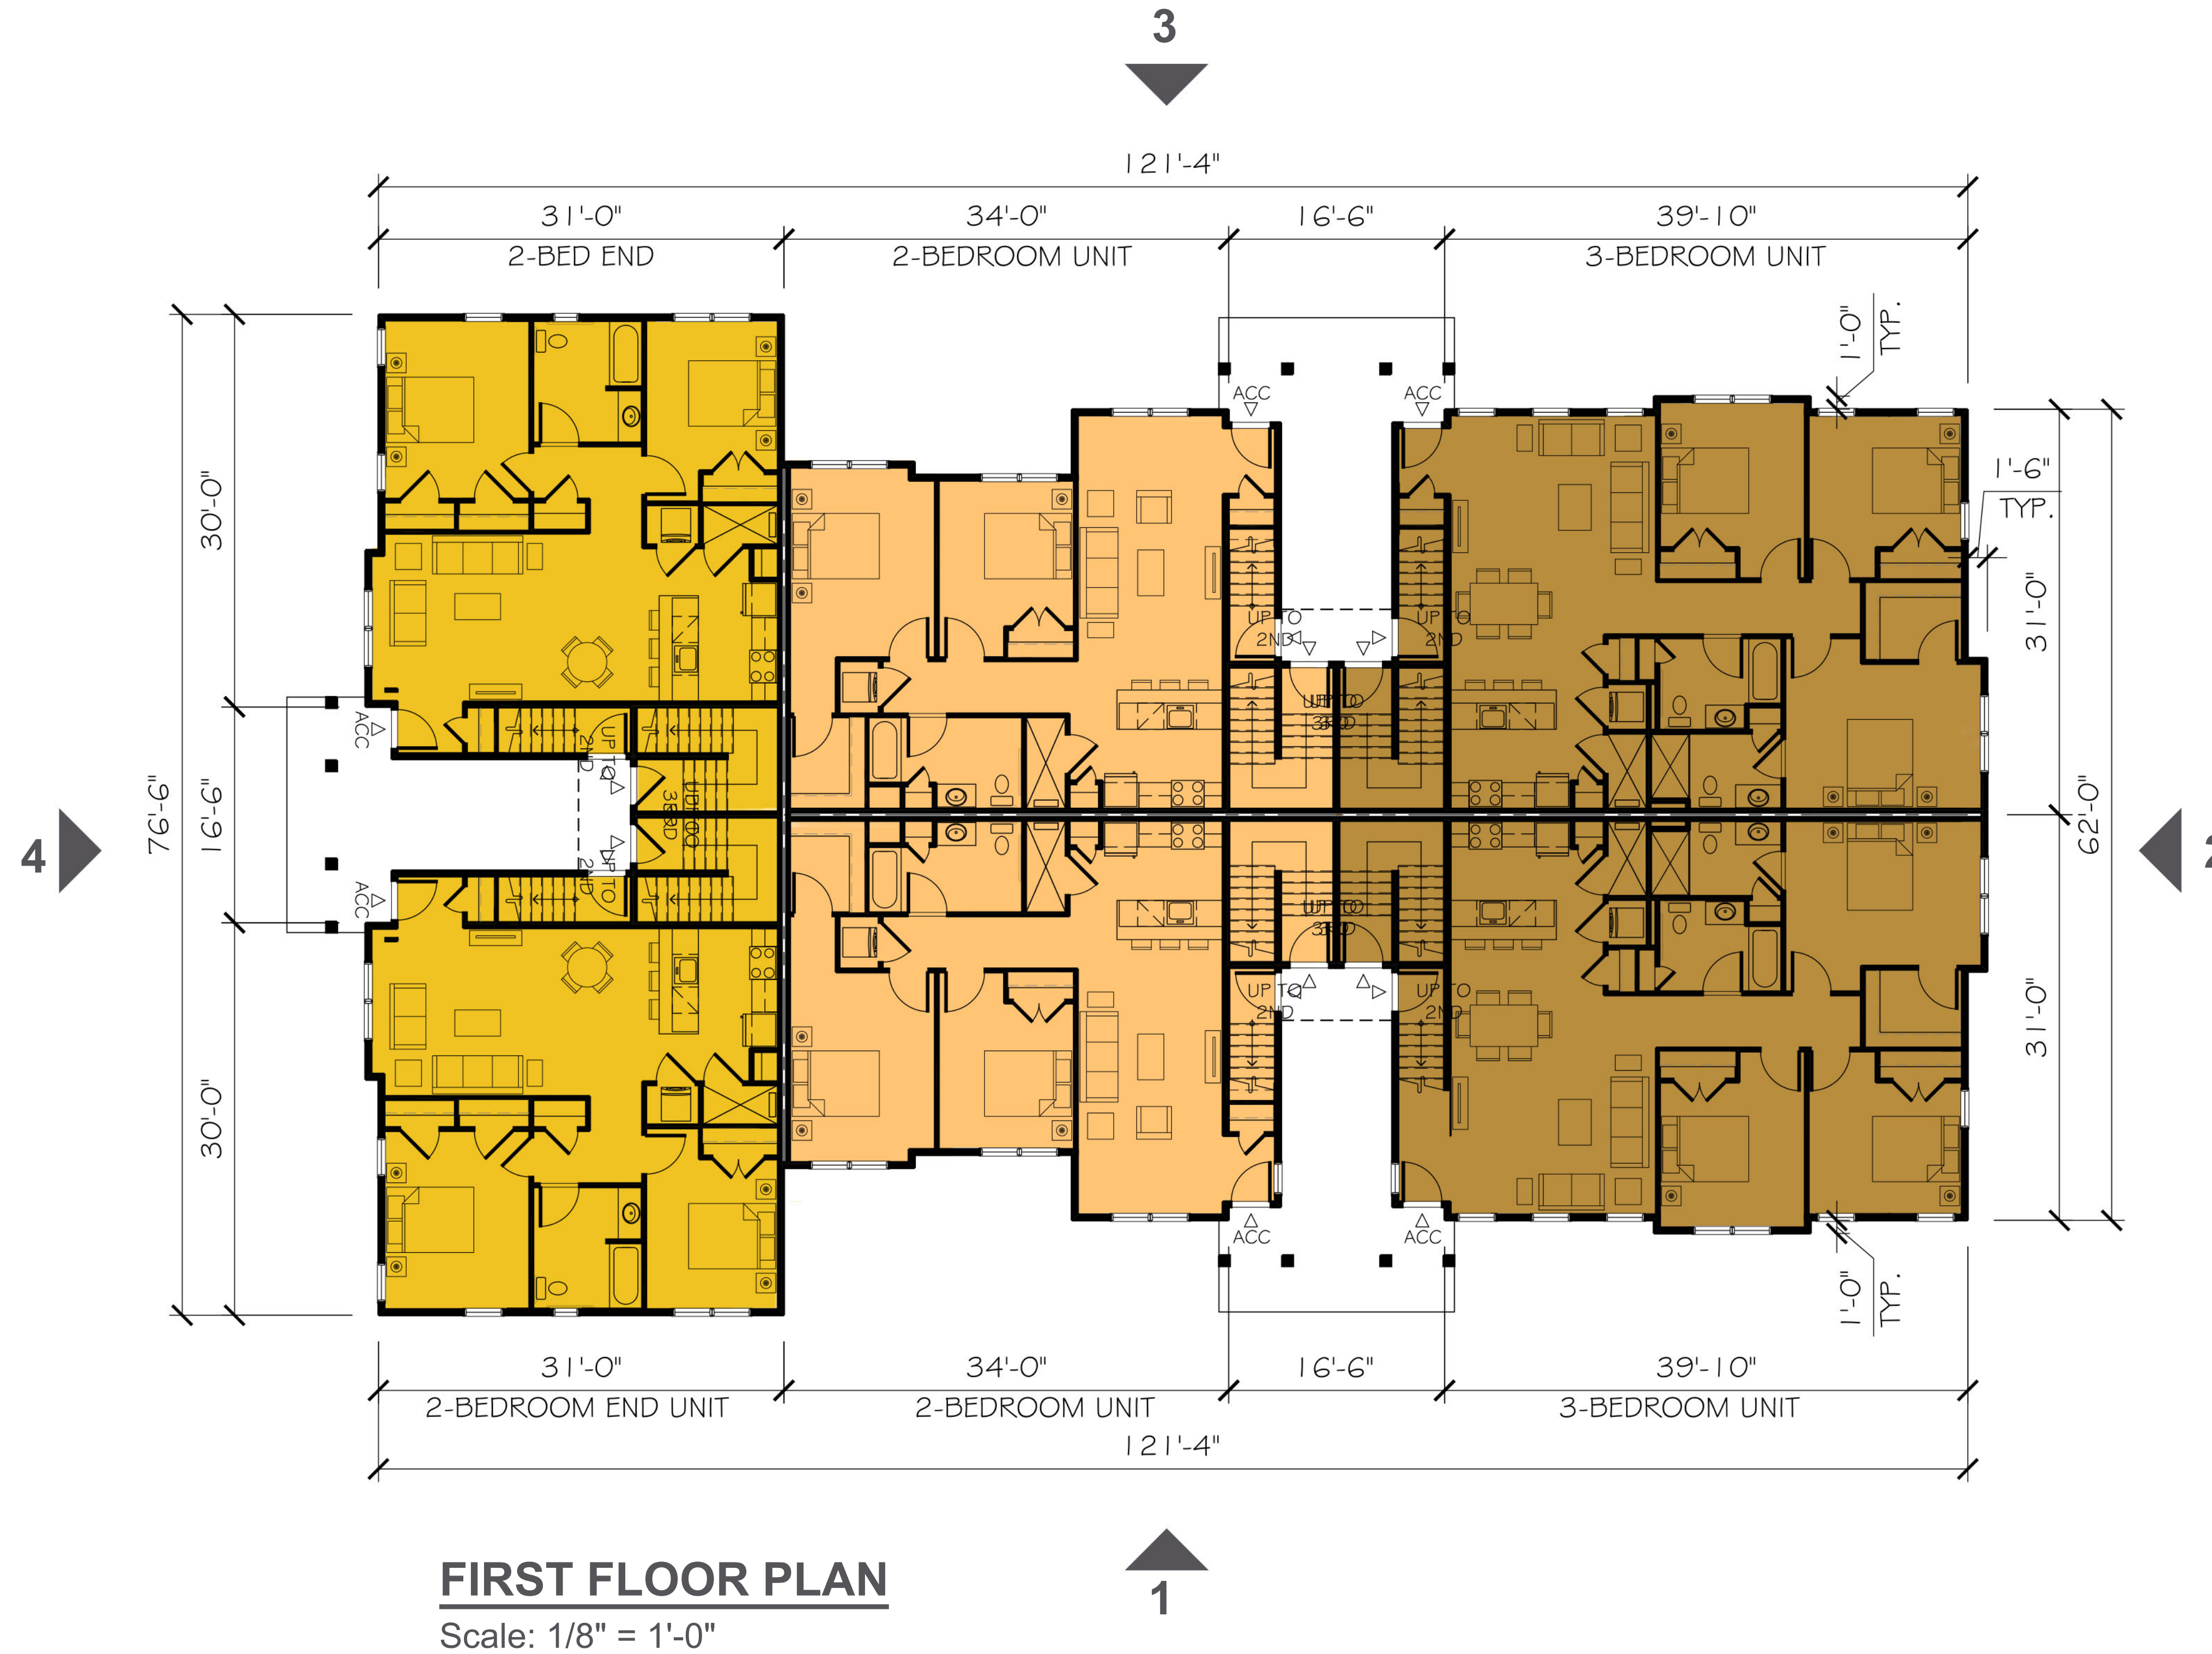

BUILDING C - 18 UNITS

Building #1



©2020 BartonPartners Architects Planners, Inc. All rights reserved.

The Place at Marlboro
Marlboro, New Jersey


Project Number: 17013
Client: Community Investment Strategies
Drawing Number: 08 of 17
Date: 2020.11.06

BARTONPARTNERS
urban design + architecture + interiors

Contact
610.930.2800
www.bartonpartners.com

Norristown
700 E. Main St. Suite 301
Norristown, PA 19401

Philadelphia
1524 Delancey St. 3rd Floor
Philadelphia, PA 19102

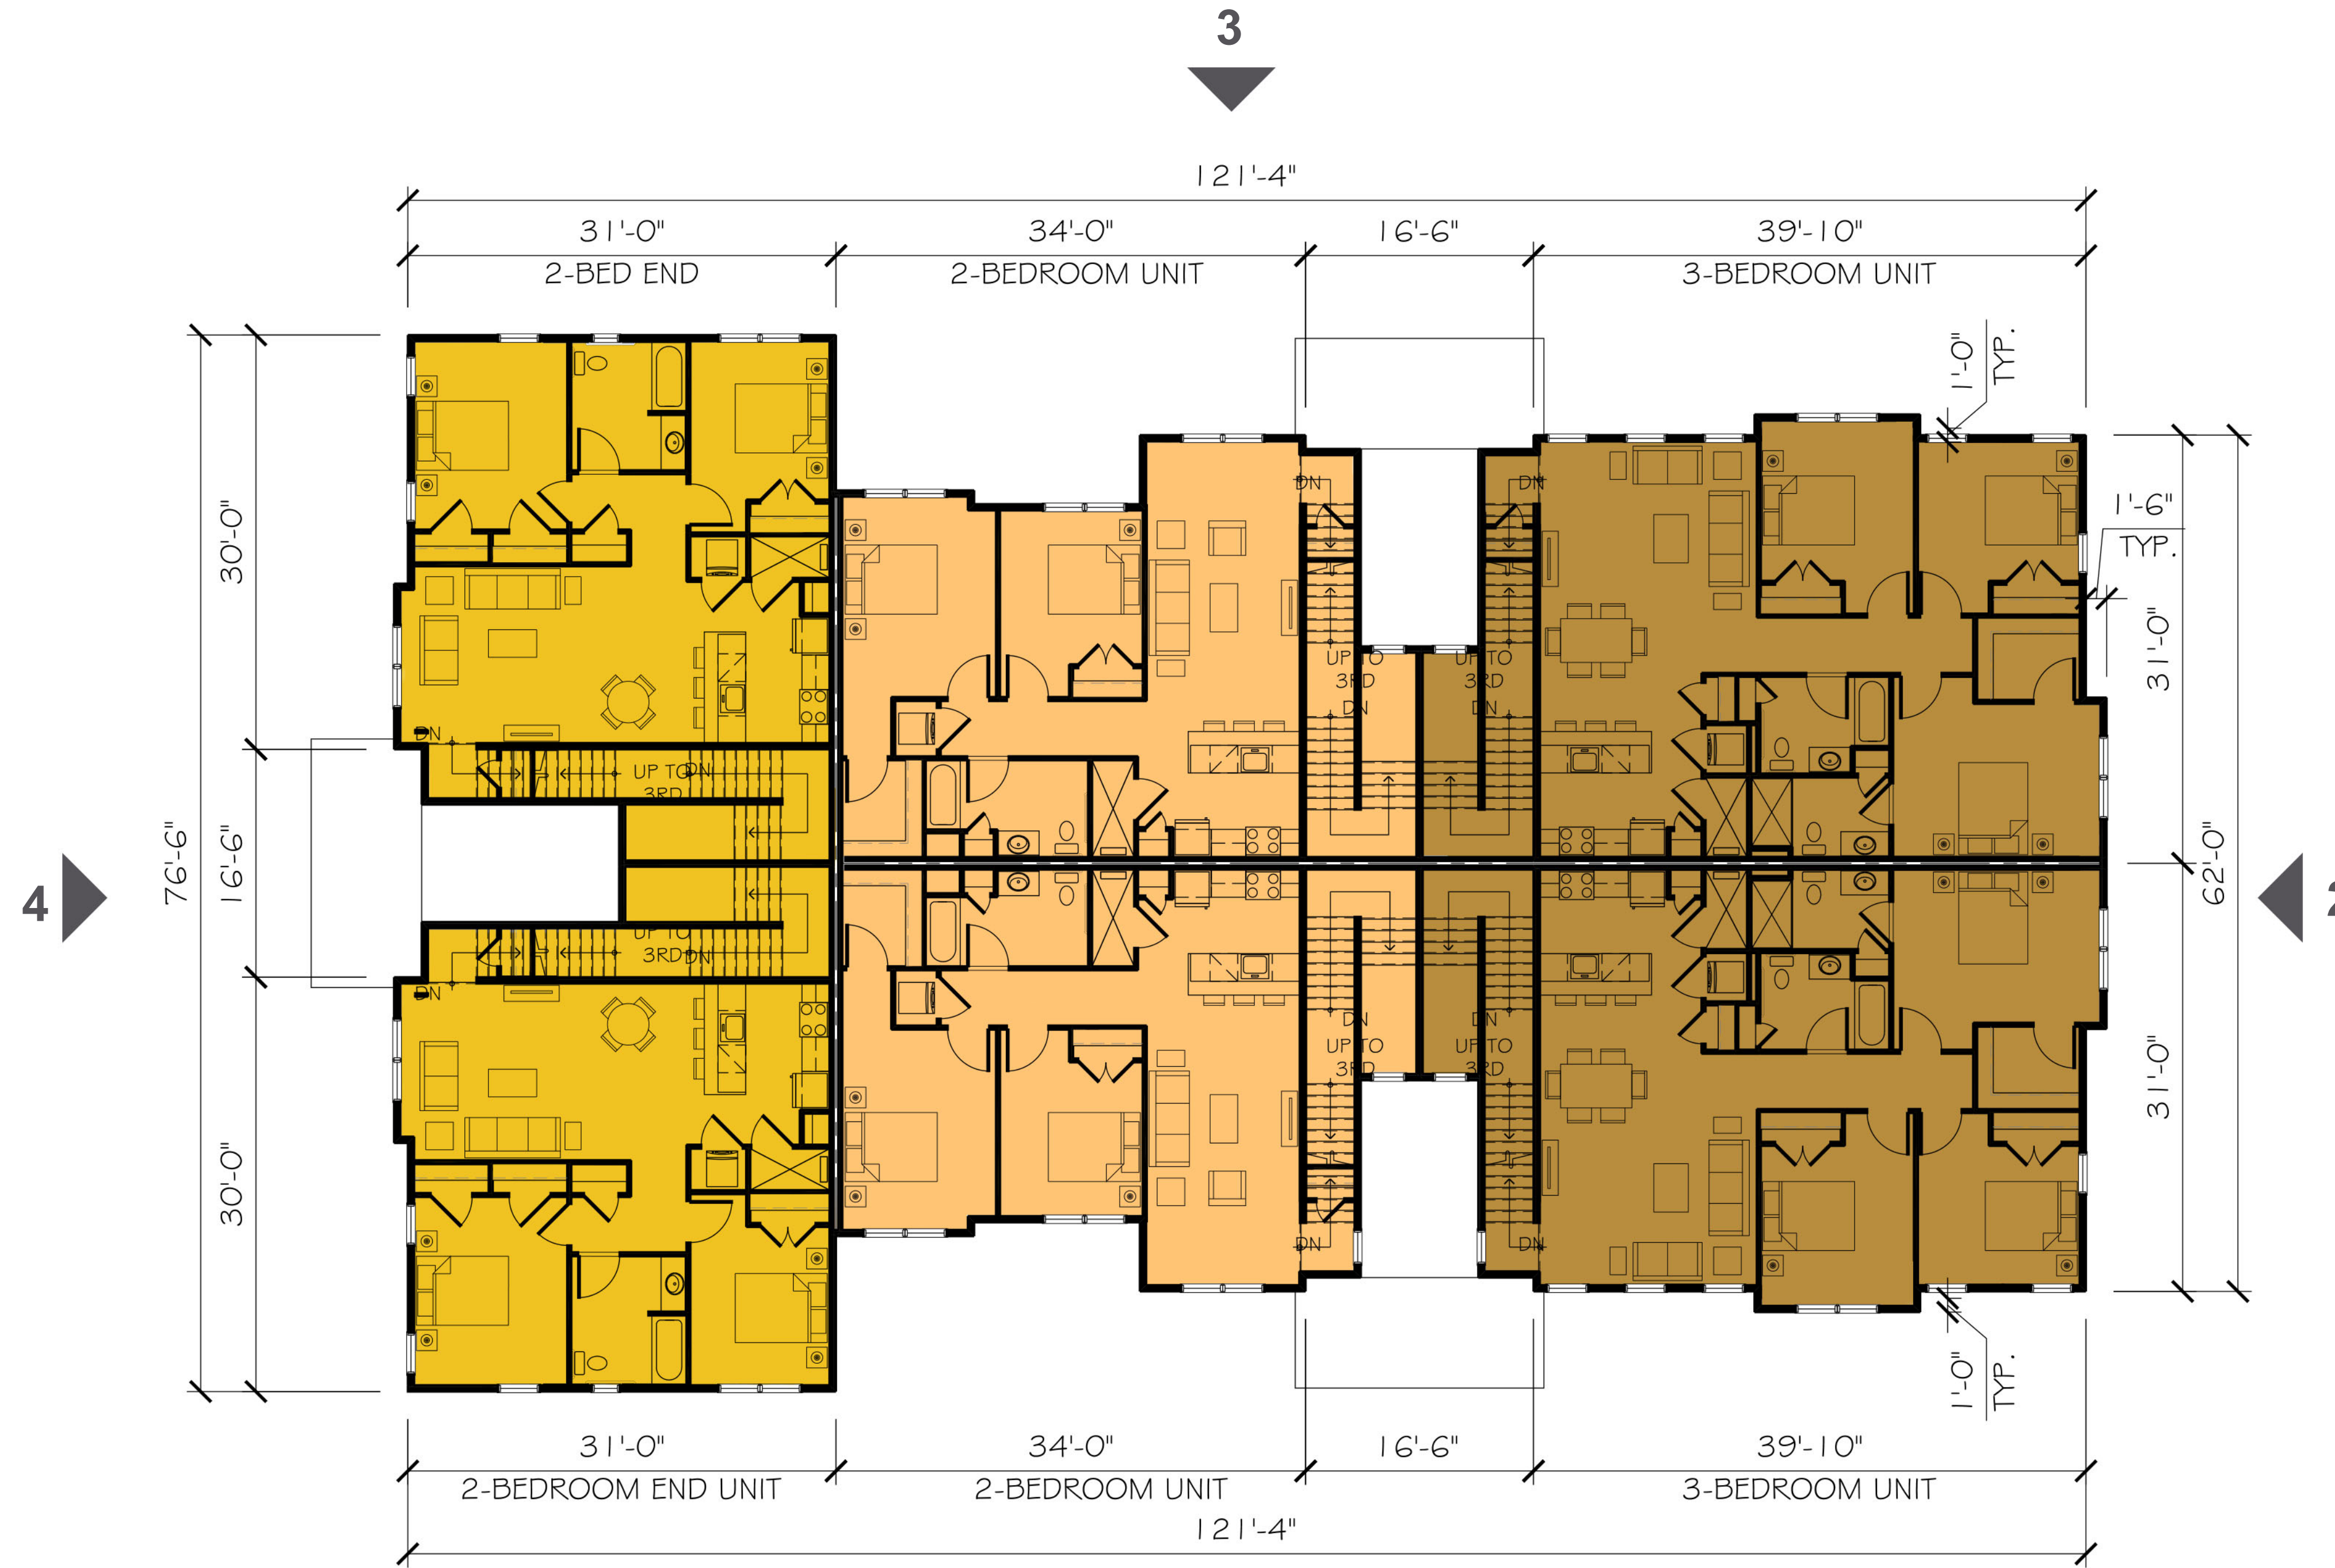

SECOND/THIRD FLOOR PLAN



Scale: 1/8" = 1'-0"

BUILDING C - 18 UNITS

Building #1



©2020 BartonPartners Architects Planners, Inc. All rights reserved.

The Place at Marlboro
Marlboro, New Jersey


Project Number: 17013
Client: Community Investment Strategies
Drawing Number: 09 of 17
Date: 2020.11.06

BARTON PARTNERS
urban design + architecture + interiors

Contact
610.930.2800
www.bartonpartners.com

Norristown
700 E. Main St. Suite 301
Norristown, PA 19401

Philadelphia
1524 Delancey St. 3rd Floor
Philadelphia, PA 19102

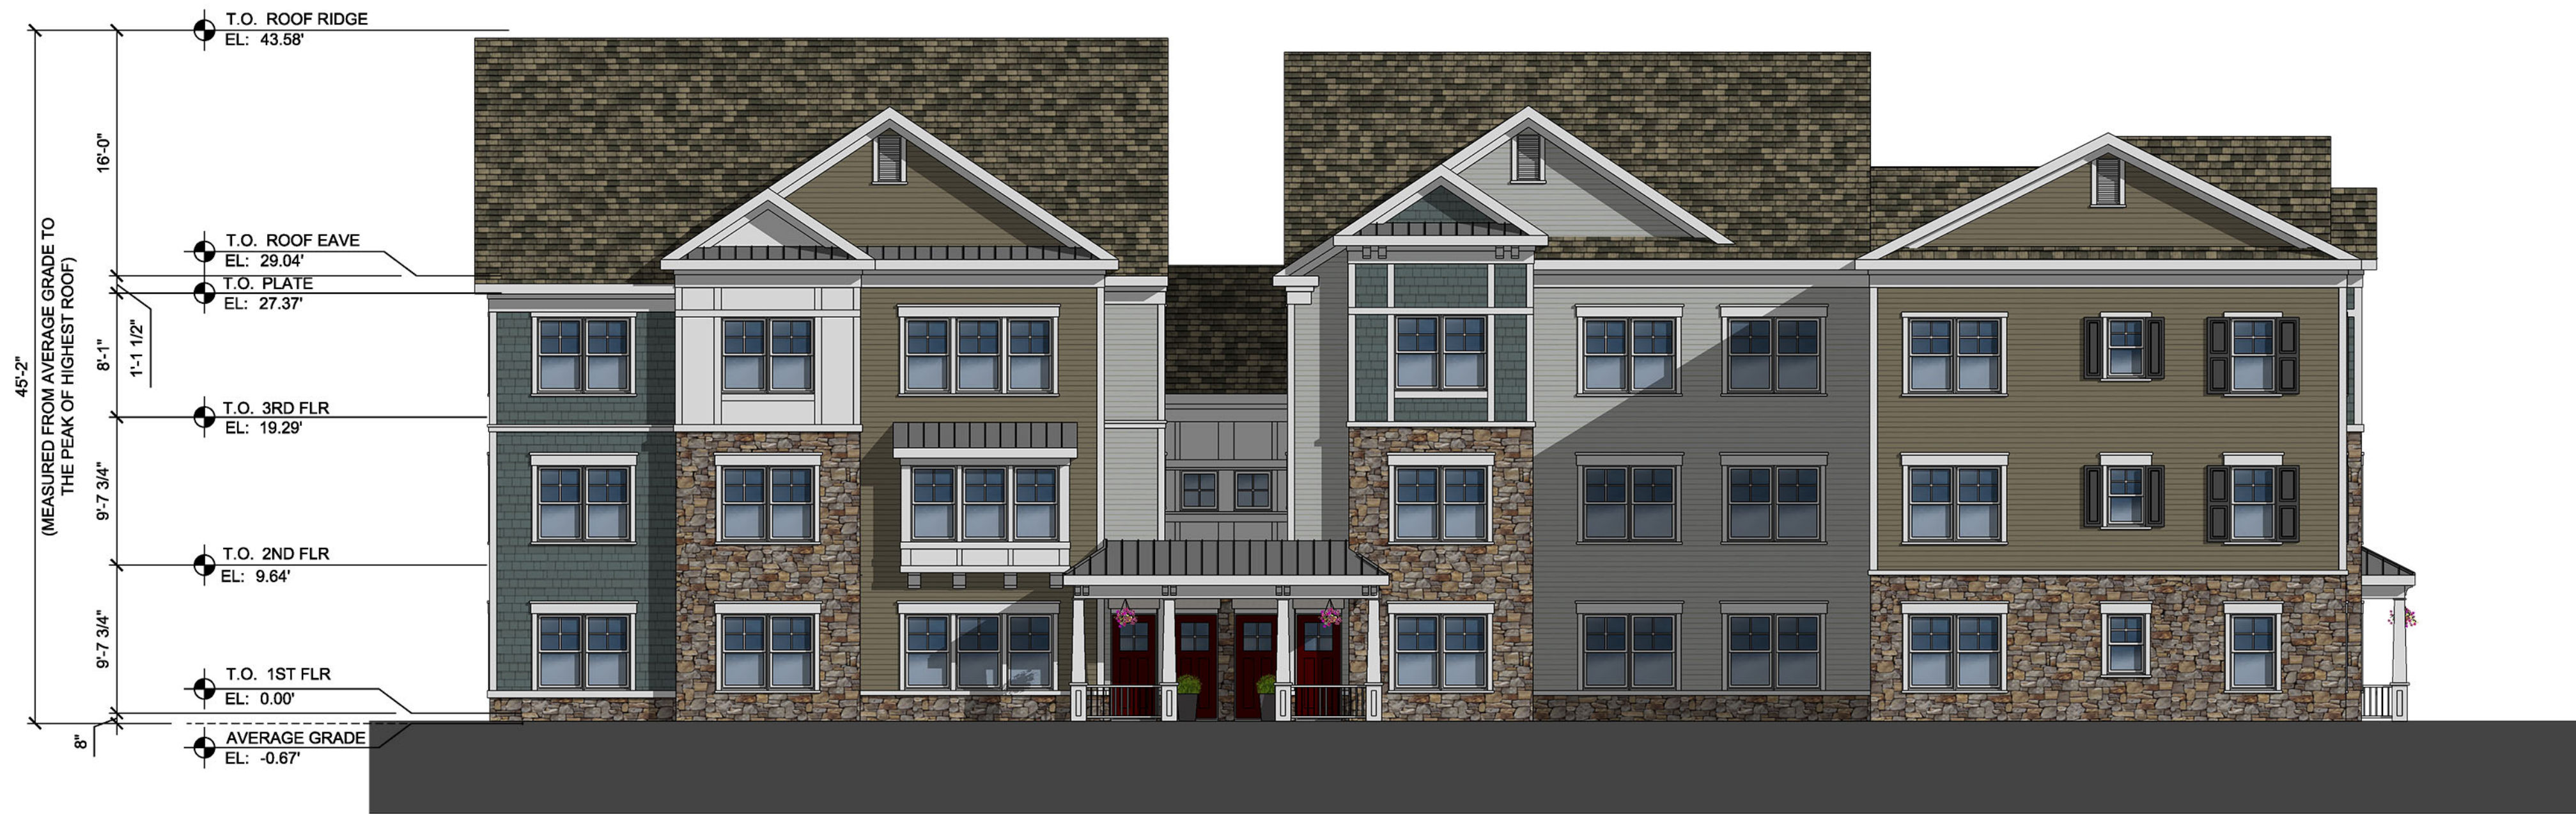


3 - REAR ELEVATION

Scale: 1/8" = 1'-0"



4 - LEFT SIDE ELEVATION

Scale: 1/8" = 1'-0"

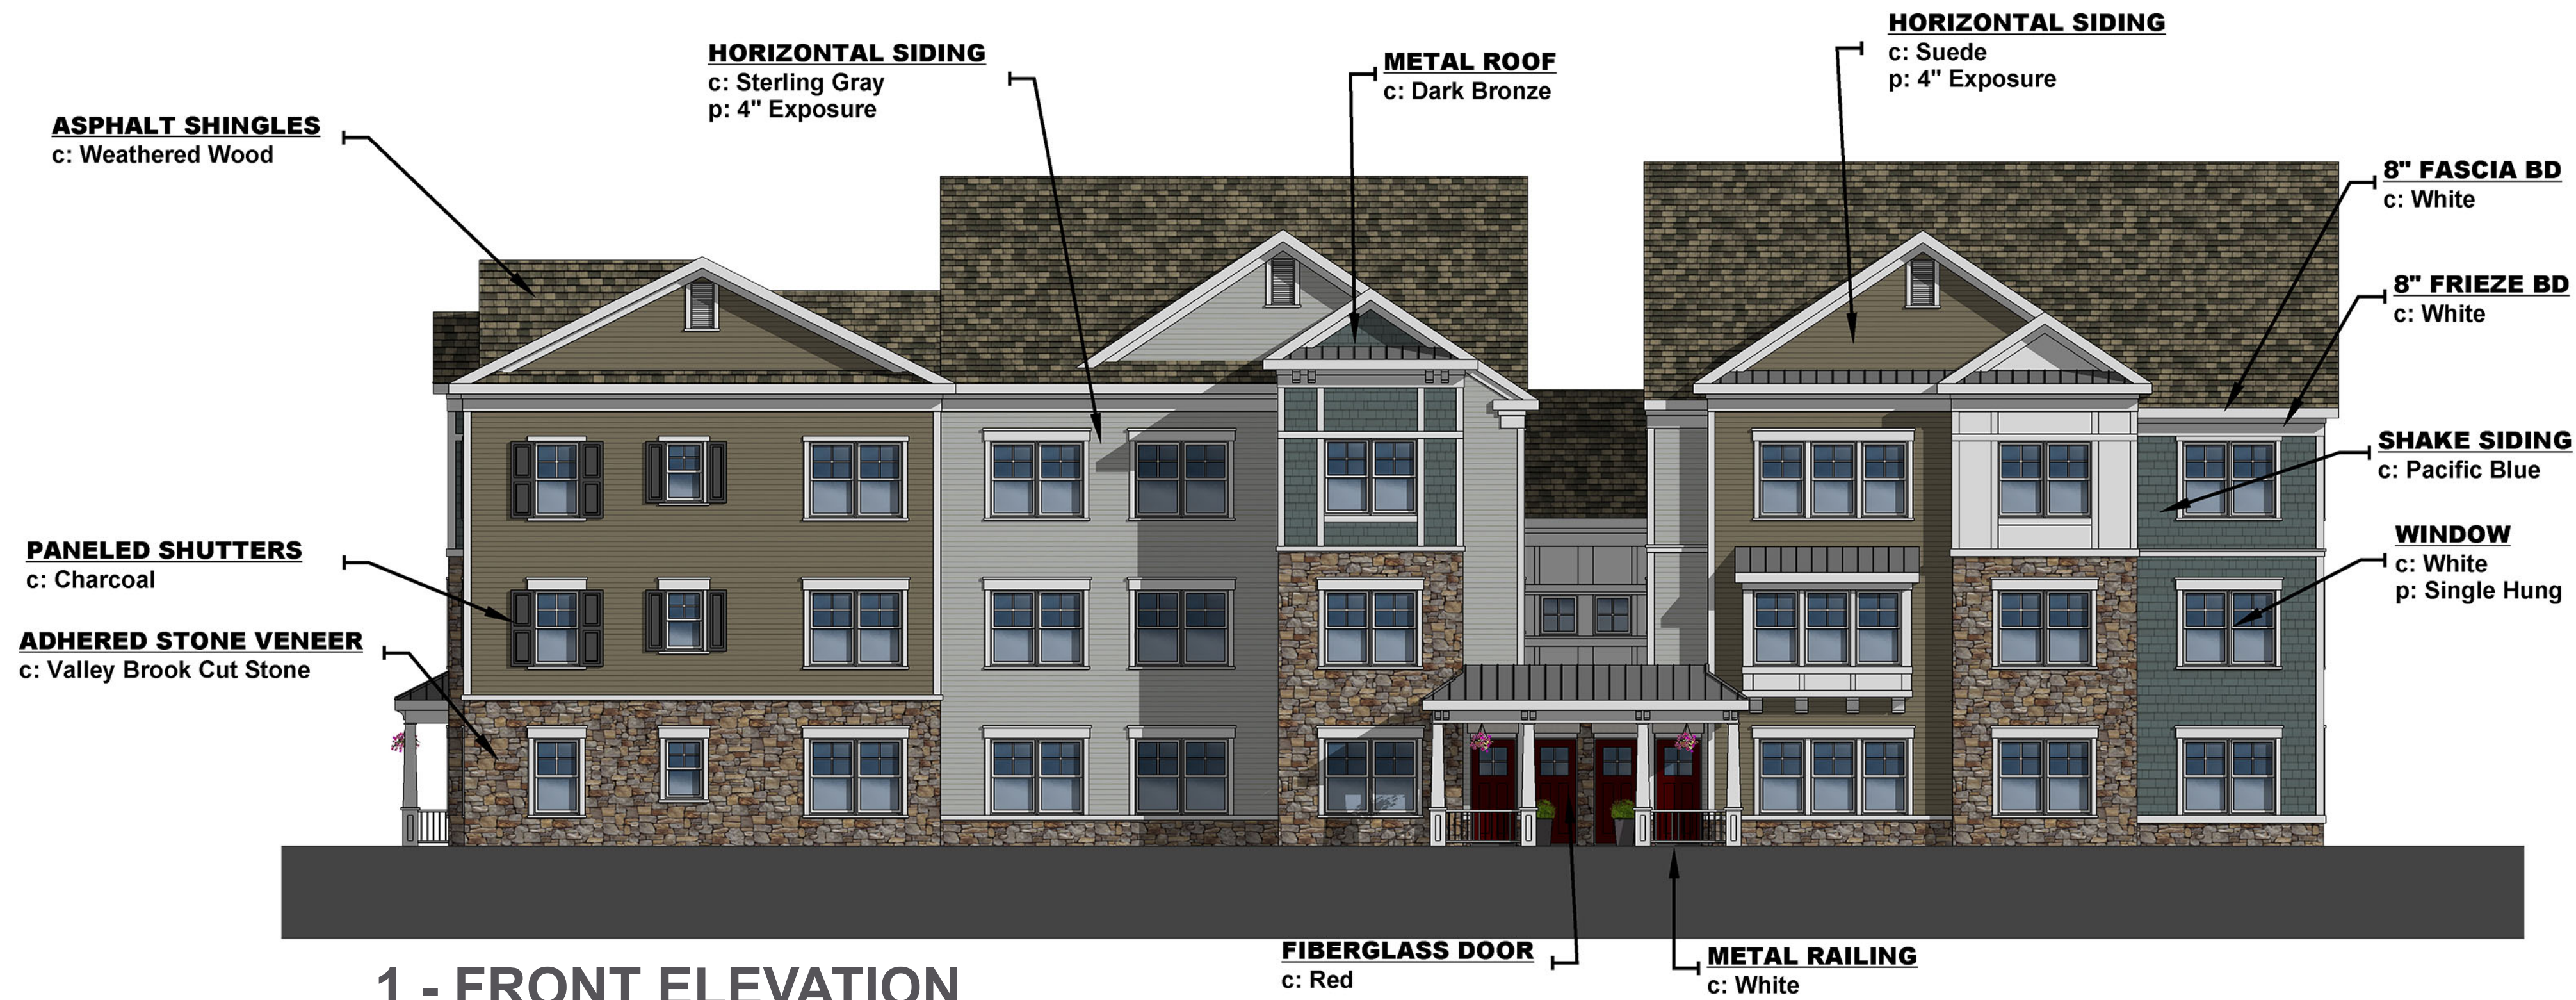

1 - FRONT ELEVATION

Scale: 1/8" = 1'-0"



2 - RIGHT SIDE ELEVATION

Scale: 1/8" = 1'-0"

BUILDING C - 18 UNITS

Building #1



©2020 BartonPartners Architects Planners, Inc. All rights reserved.

The Place at Marlboro
Marlboro, New Jersey

Project Number: 17013
Client: Community Investment Strategies
Drawing Number: 10 of 17
Date: 2020.11.06

BARTON PARTNERS
urban design + architecture + interiors

Contact
610.930.2800
www.bartonpartners.com

Norristown
700 E. Main St. Suite 301
Norristown, PA 19401

Philadelphia
1524 Delancey St. 3rd Floor
Philadelphia, PA 19102



1-BEDROOM UNIT PLAN

Ground Floor

694 Net SF
744 Gross SF



1-BEDROOM UNIT PLAN

Second/ Third Floor

765 Net SF
816 Gross SF

UNIT PLANS

Scale: 1/4" = 1'-0"



©2020 BartonPartners Architects Planners, Inc. All rights reserved.

The Place at Marlboro
Marlboro, New Jersey


Project Number: 17013
Client: Community Investment Strategies
Drawing Number: 11 of 17
Date: 2020.11.06

BARTONPARTNERS
urban design + architecture + interiors

Contact
610.930.2800
www.bartonpartners.com


Norristown
700 E. Main St. Suite 301
Norristown, PA 19401

Philadelphia
1524 Delancey St. 3rd Floor
Philadelphia, PA 19102

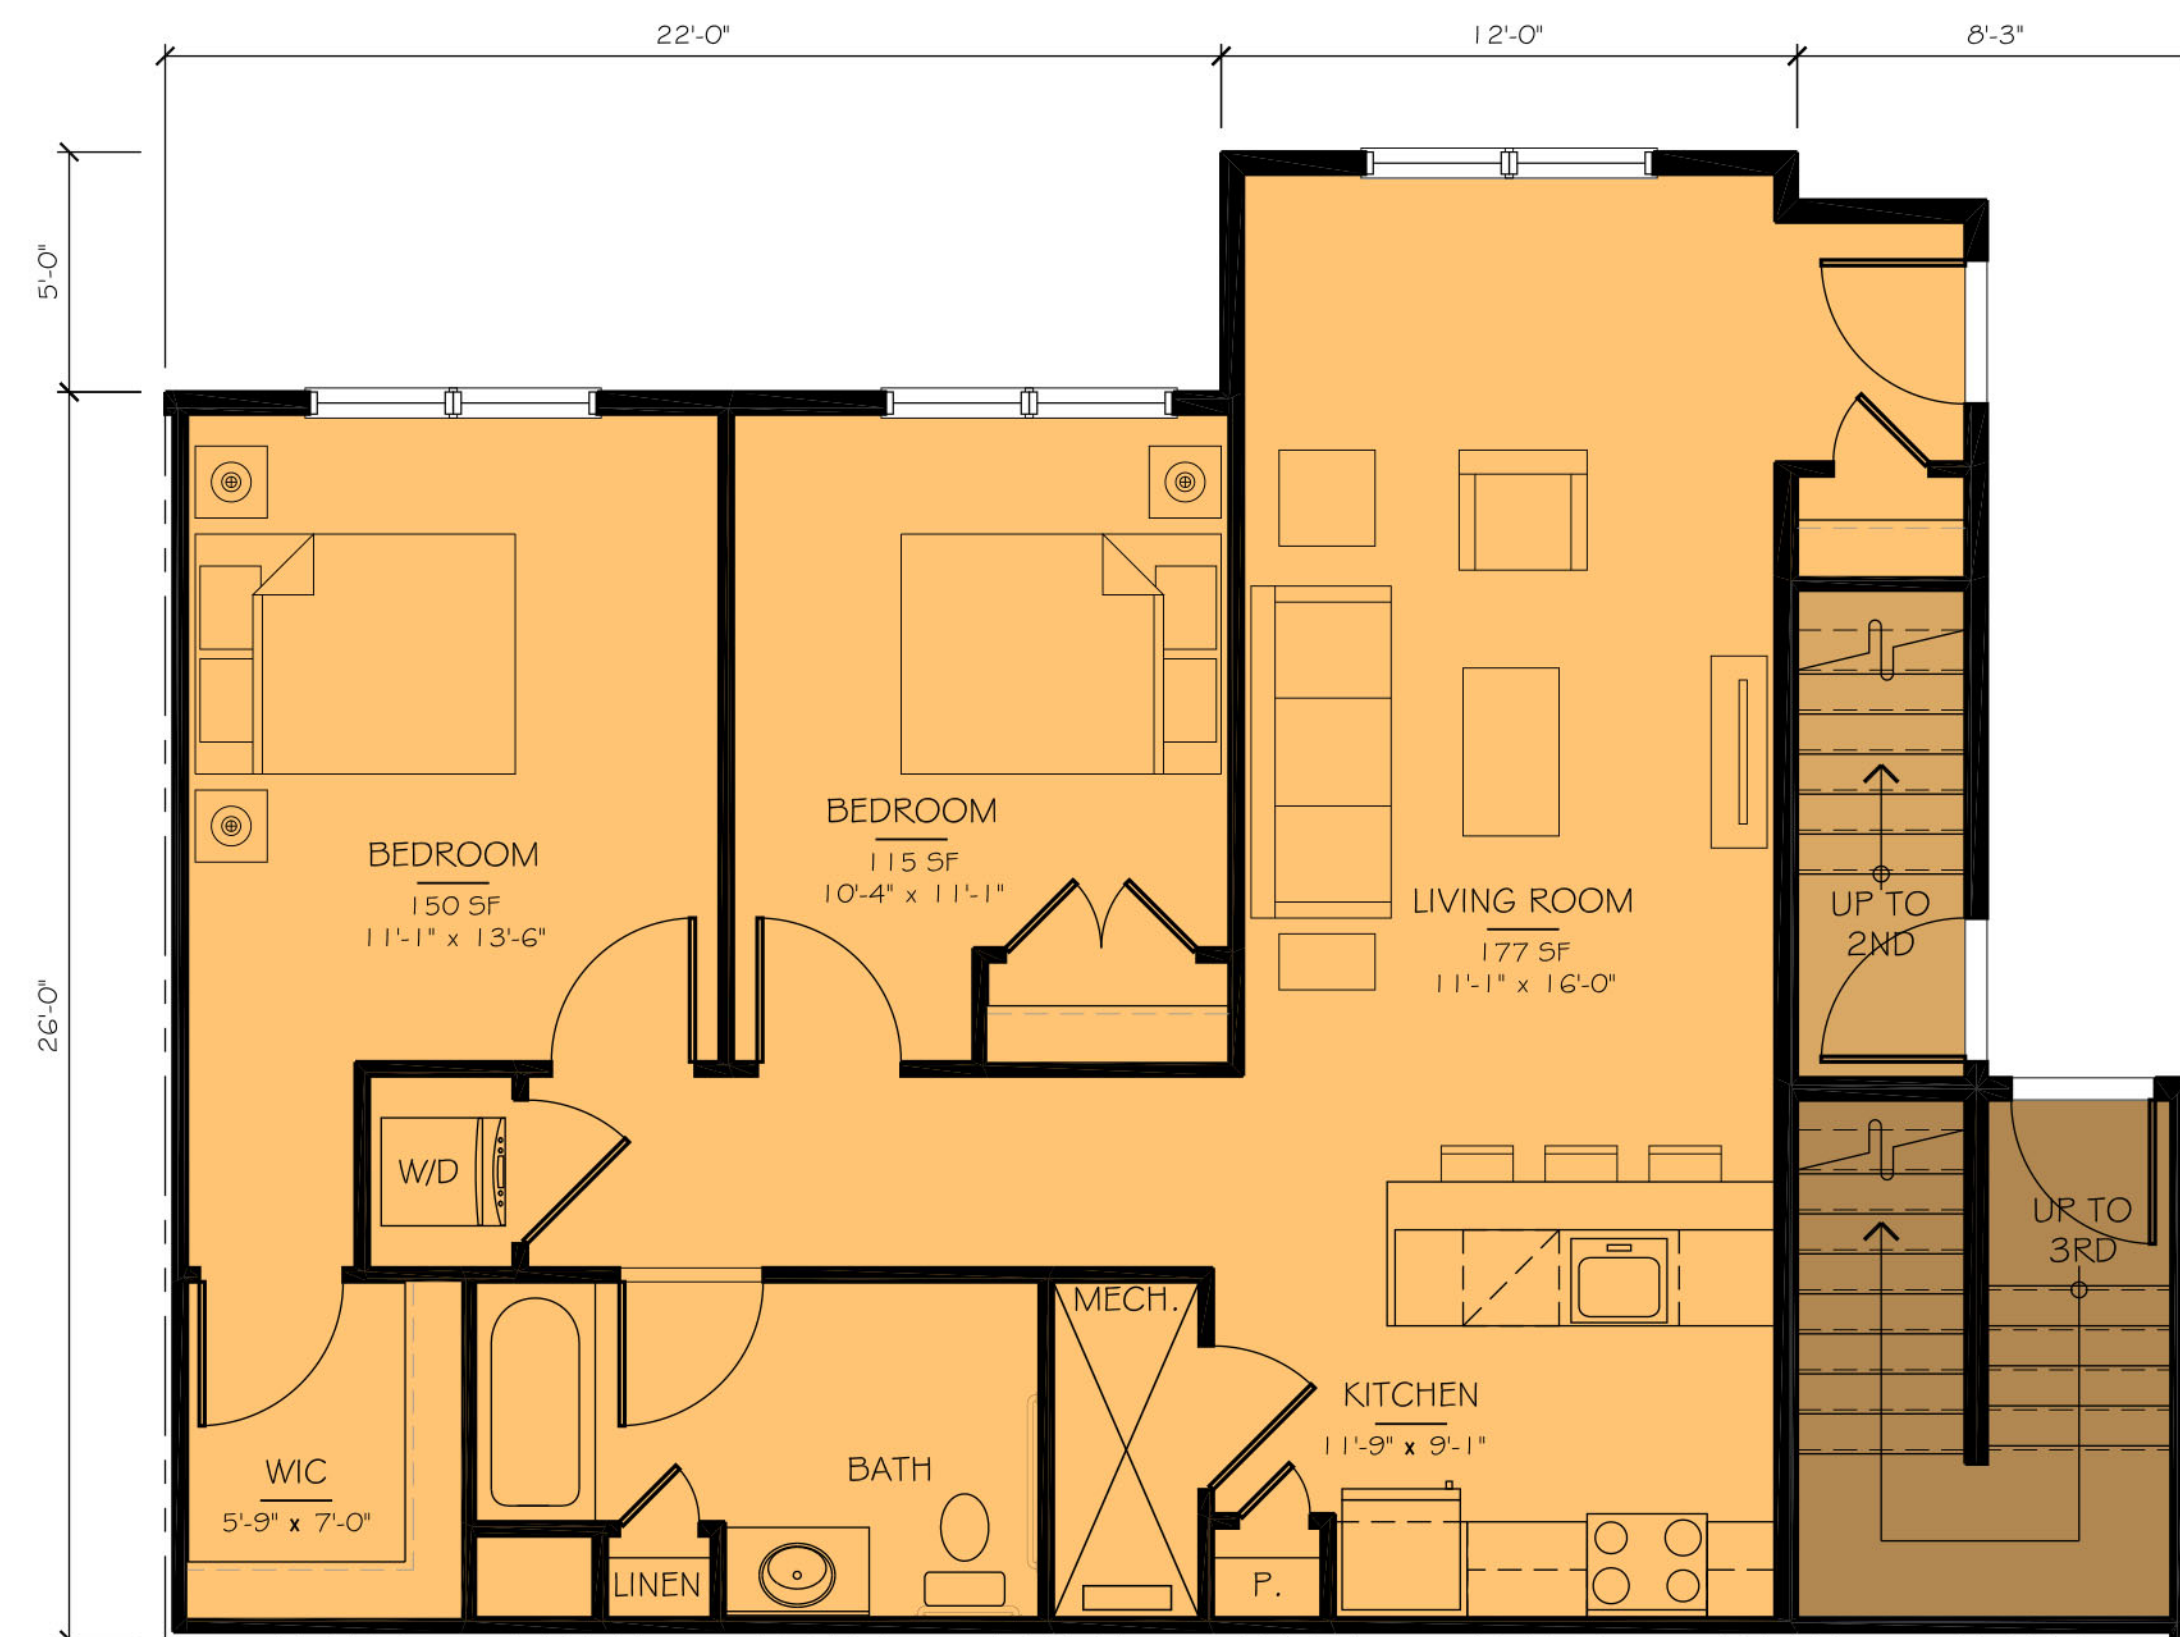

2-BEDROOM UNIT PLAN

Ground Floor
 914 Net SF
 970 Gross SF

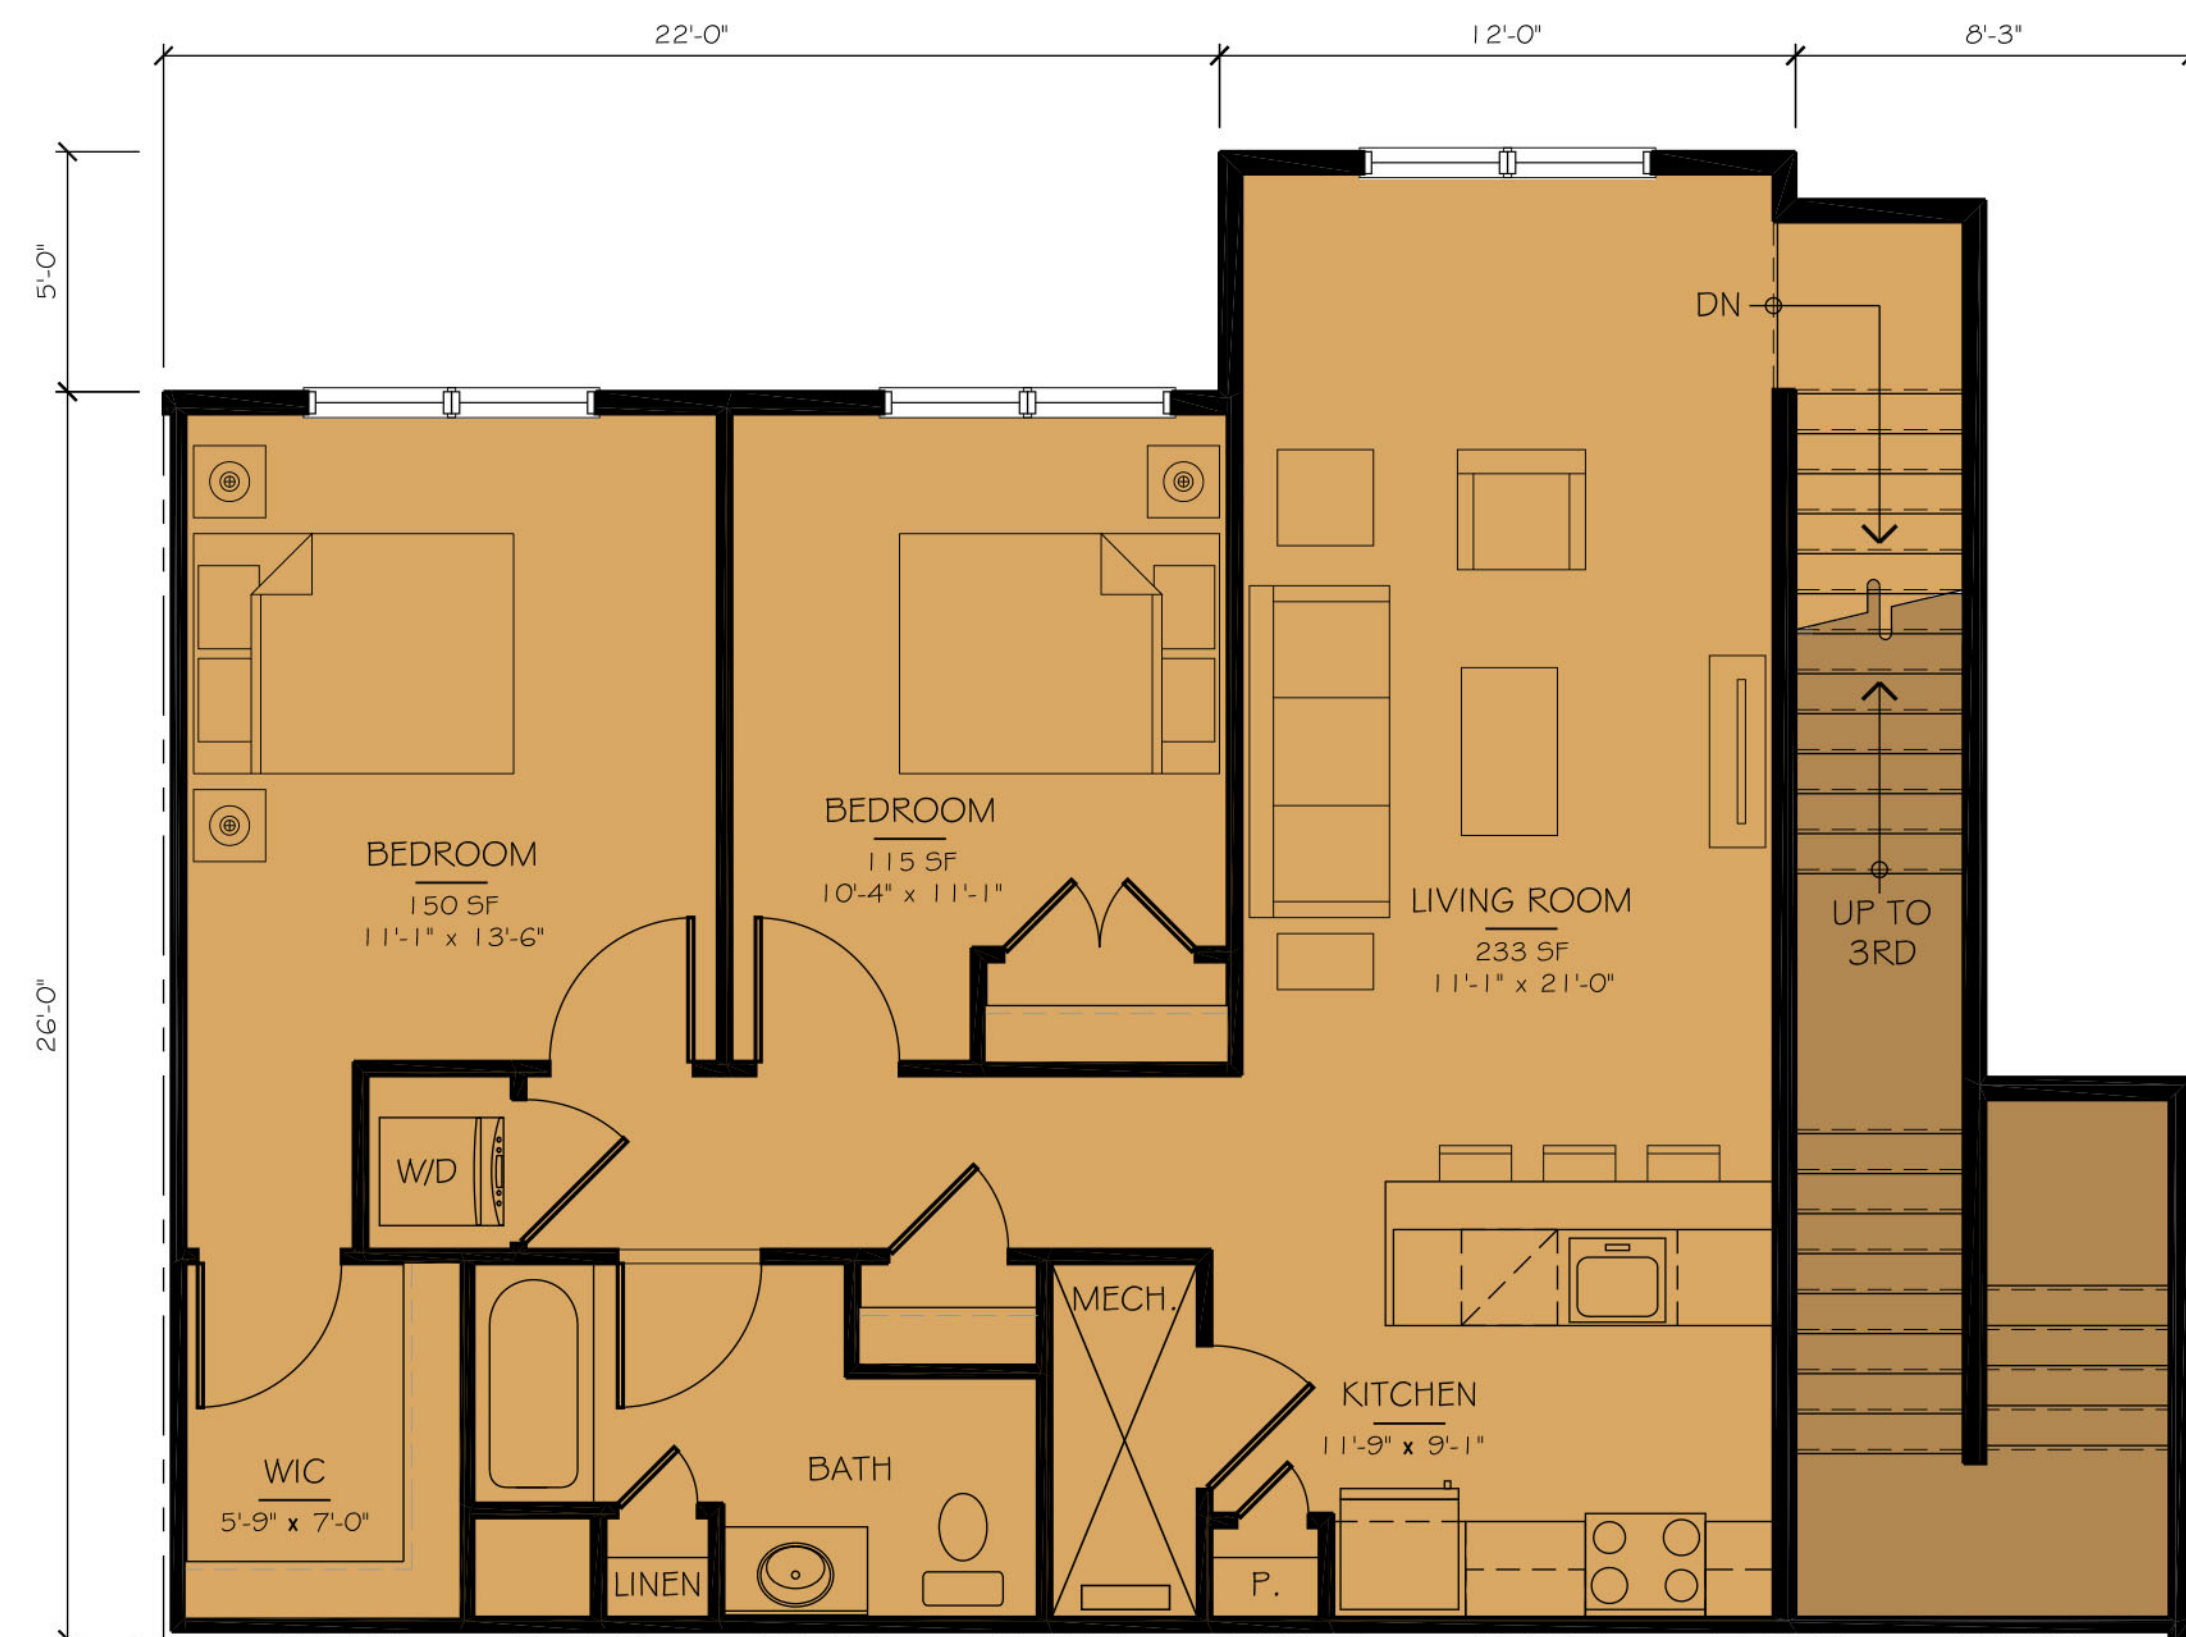


2-BEDROOM UNIT PLAN

Second/ Third Floor
 956 Net SF
 1,016 Gross SF

UNIT PLANS

Scale: 1/4" = 1'-0"

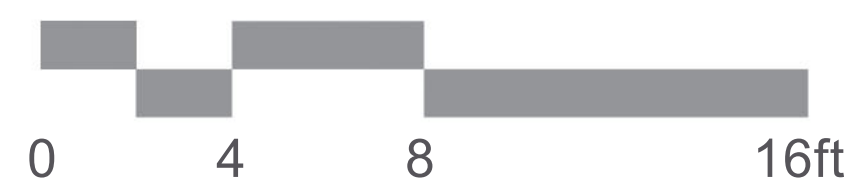

©2020 BartonPartners Architects Planners, Inc. All rights reserved.

The Place at Marlboro
 Marlboro, New Jersey

Project Number: 17013
 Client: Community Investment Strategies
 Drawing Number: 12 of 17
 Date: 2020.11.06

BARTON PARTNERS
 urban design + architecture + interiors

Contact
 610.930.2800
 www.bartonpartners.com


Norristown
 700 E. Main St. Suite 301
 Norristown, PA 19401

Philadelphia
 1524 Delancey St. 3rd Floor
 Philadelphia, PA 19102



2-BEDROOM END UNIT PLAN

Ground Floor
 904 Net SF
 962 Gross SF

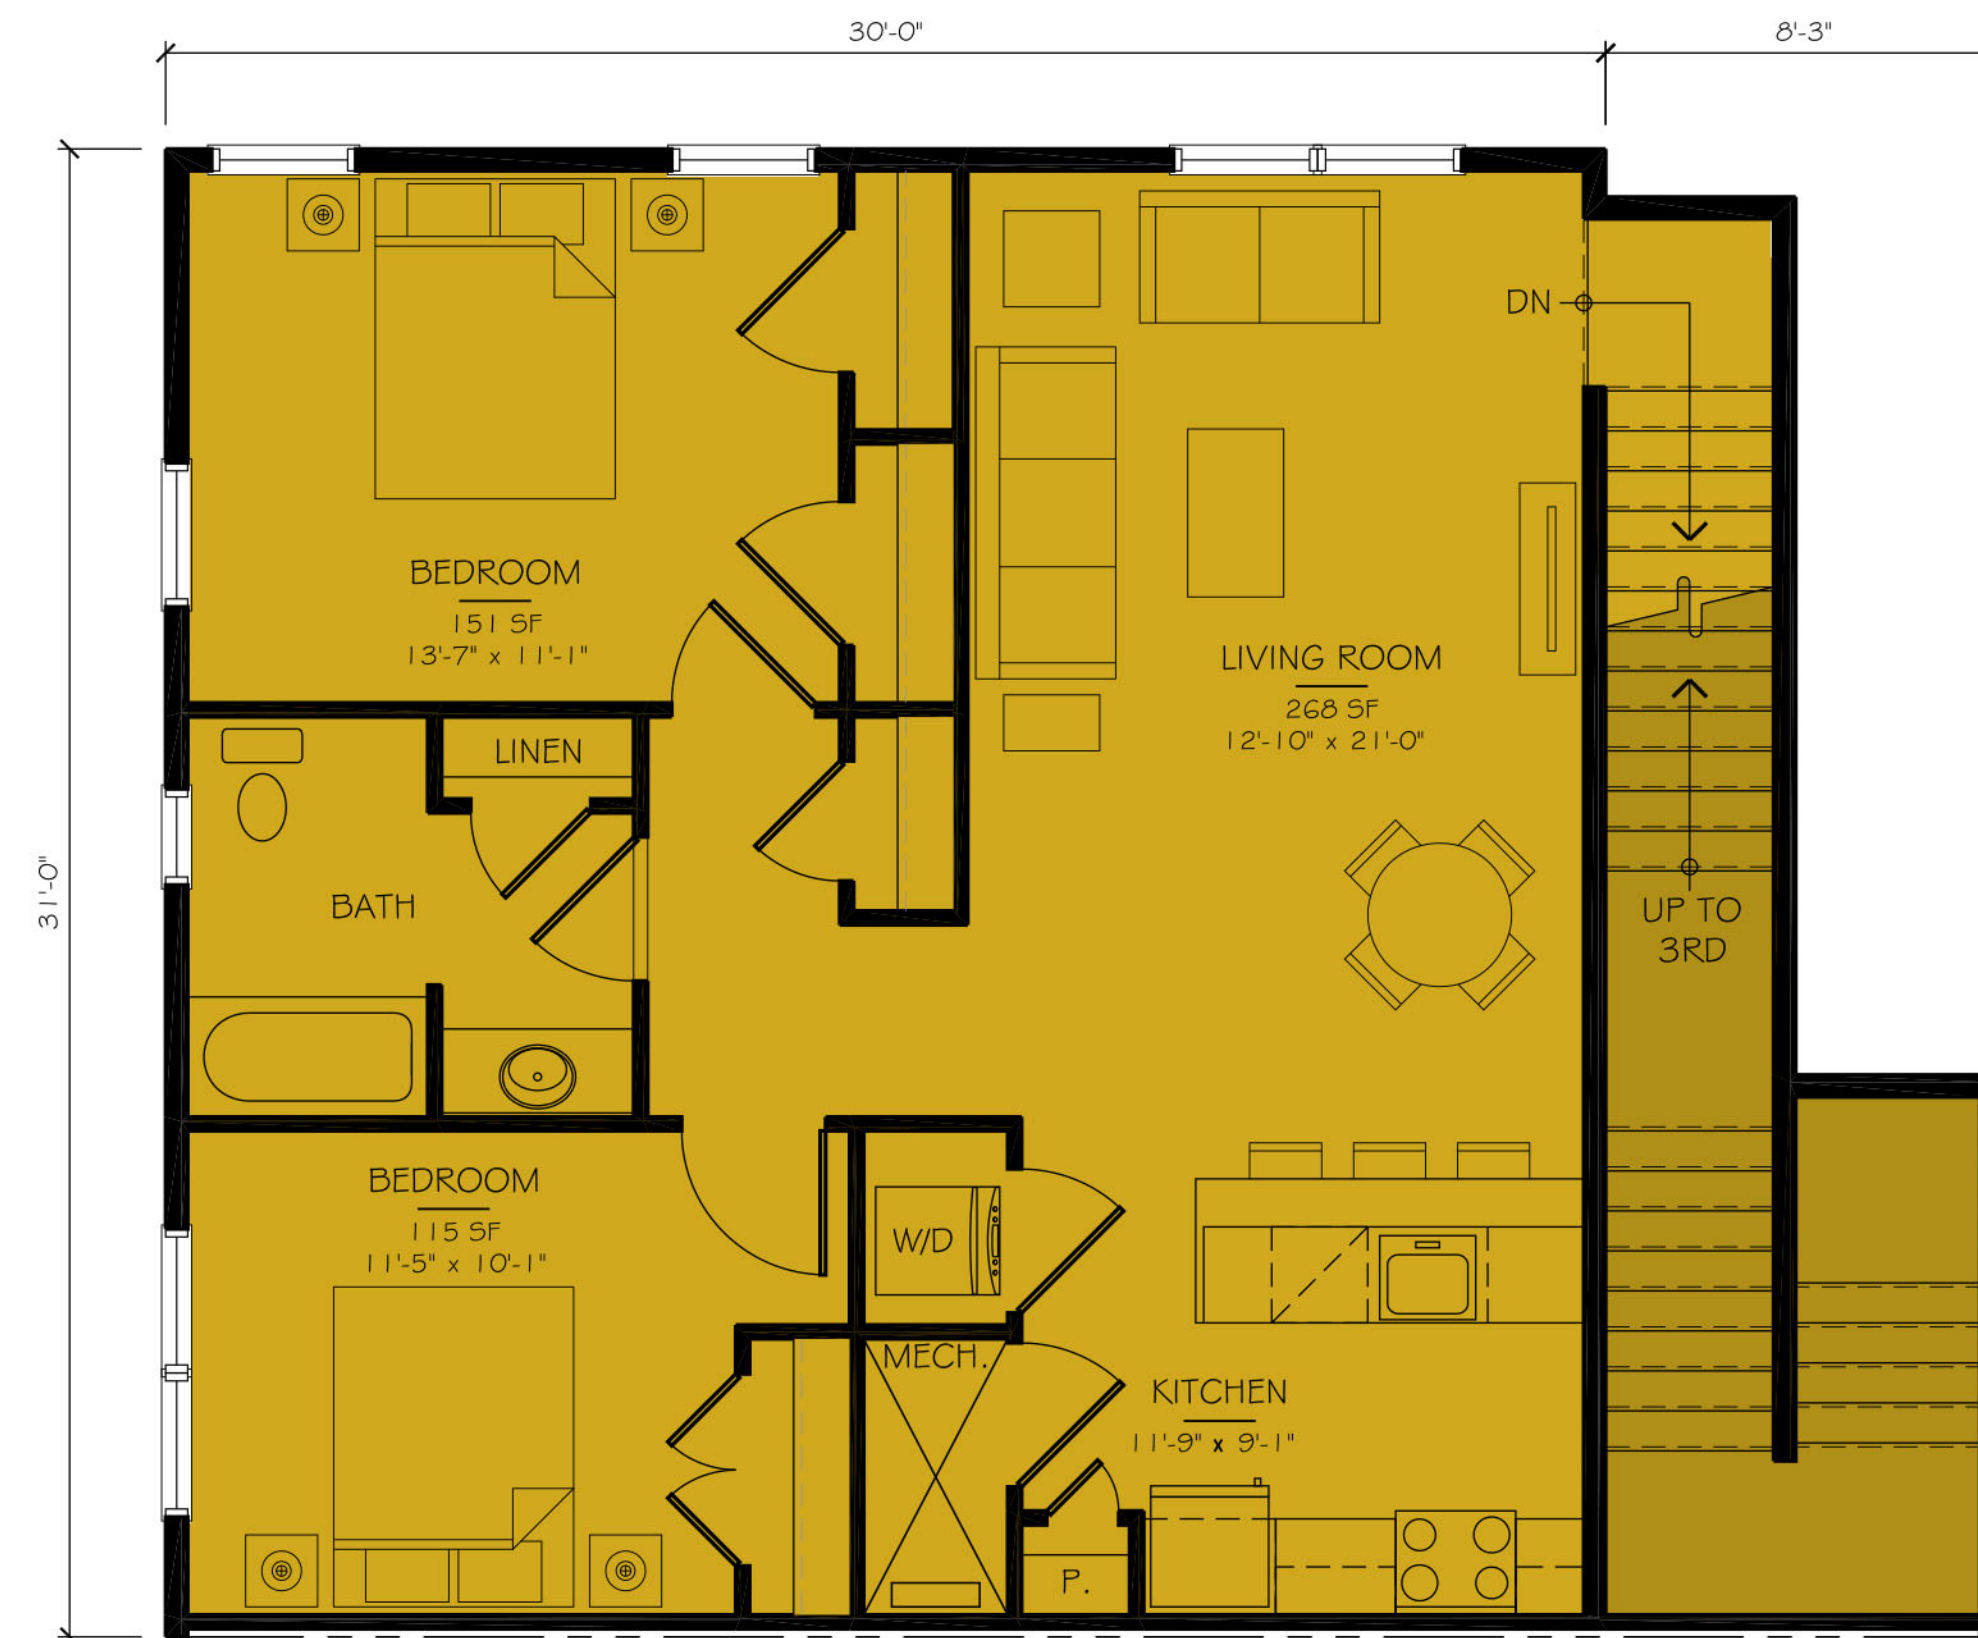

2-BEDROOM END UNIT PLAN

Second/ Third Floor
 946 Net SF
 1,002 Gross SF

UNIT PLANS

Scale: 1/4" = 1'-0"



©2020 BartonPartners Architects Planners, Inc. All rights reserved.

The Place at Marlboro
 Marlboro, New Jersey


Project Number: 17013
 Client: Community Investment Strategies
 Drawing Number: 13 of 17
 Date: 2020.11.06

BARTONPARTNERS
 urban design + architecture + interiors

Contact
 610.930.2800
 www.bartonpartners.com


Norristown
 700 E. Main St. Suite 301
 Norristown, PA 19401

Philadelphia
 1524 Delancey St. 3rd Floor
 Philadelphia, PA 19102

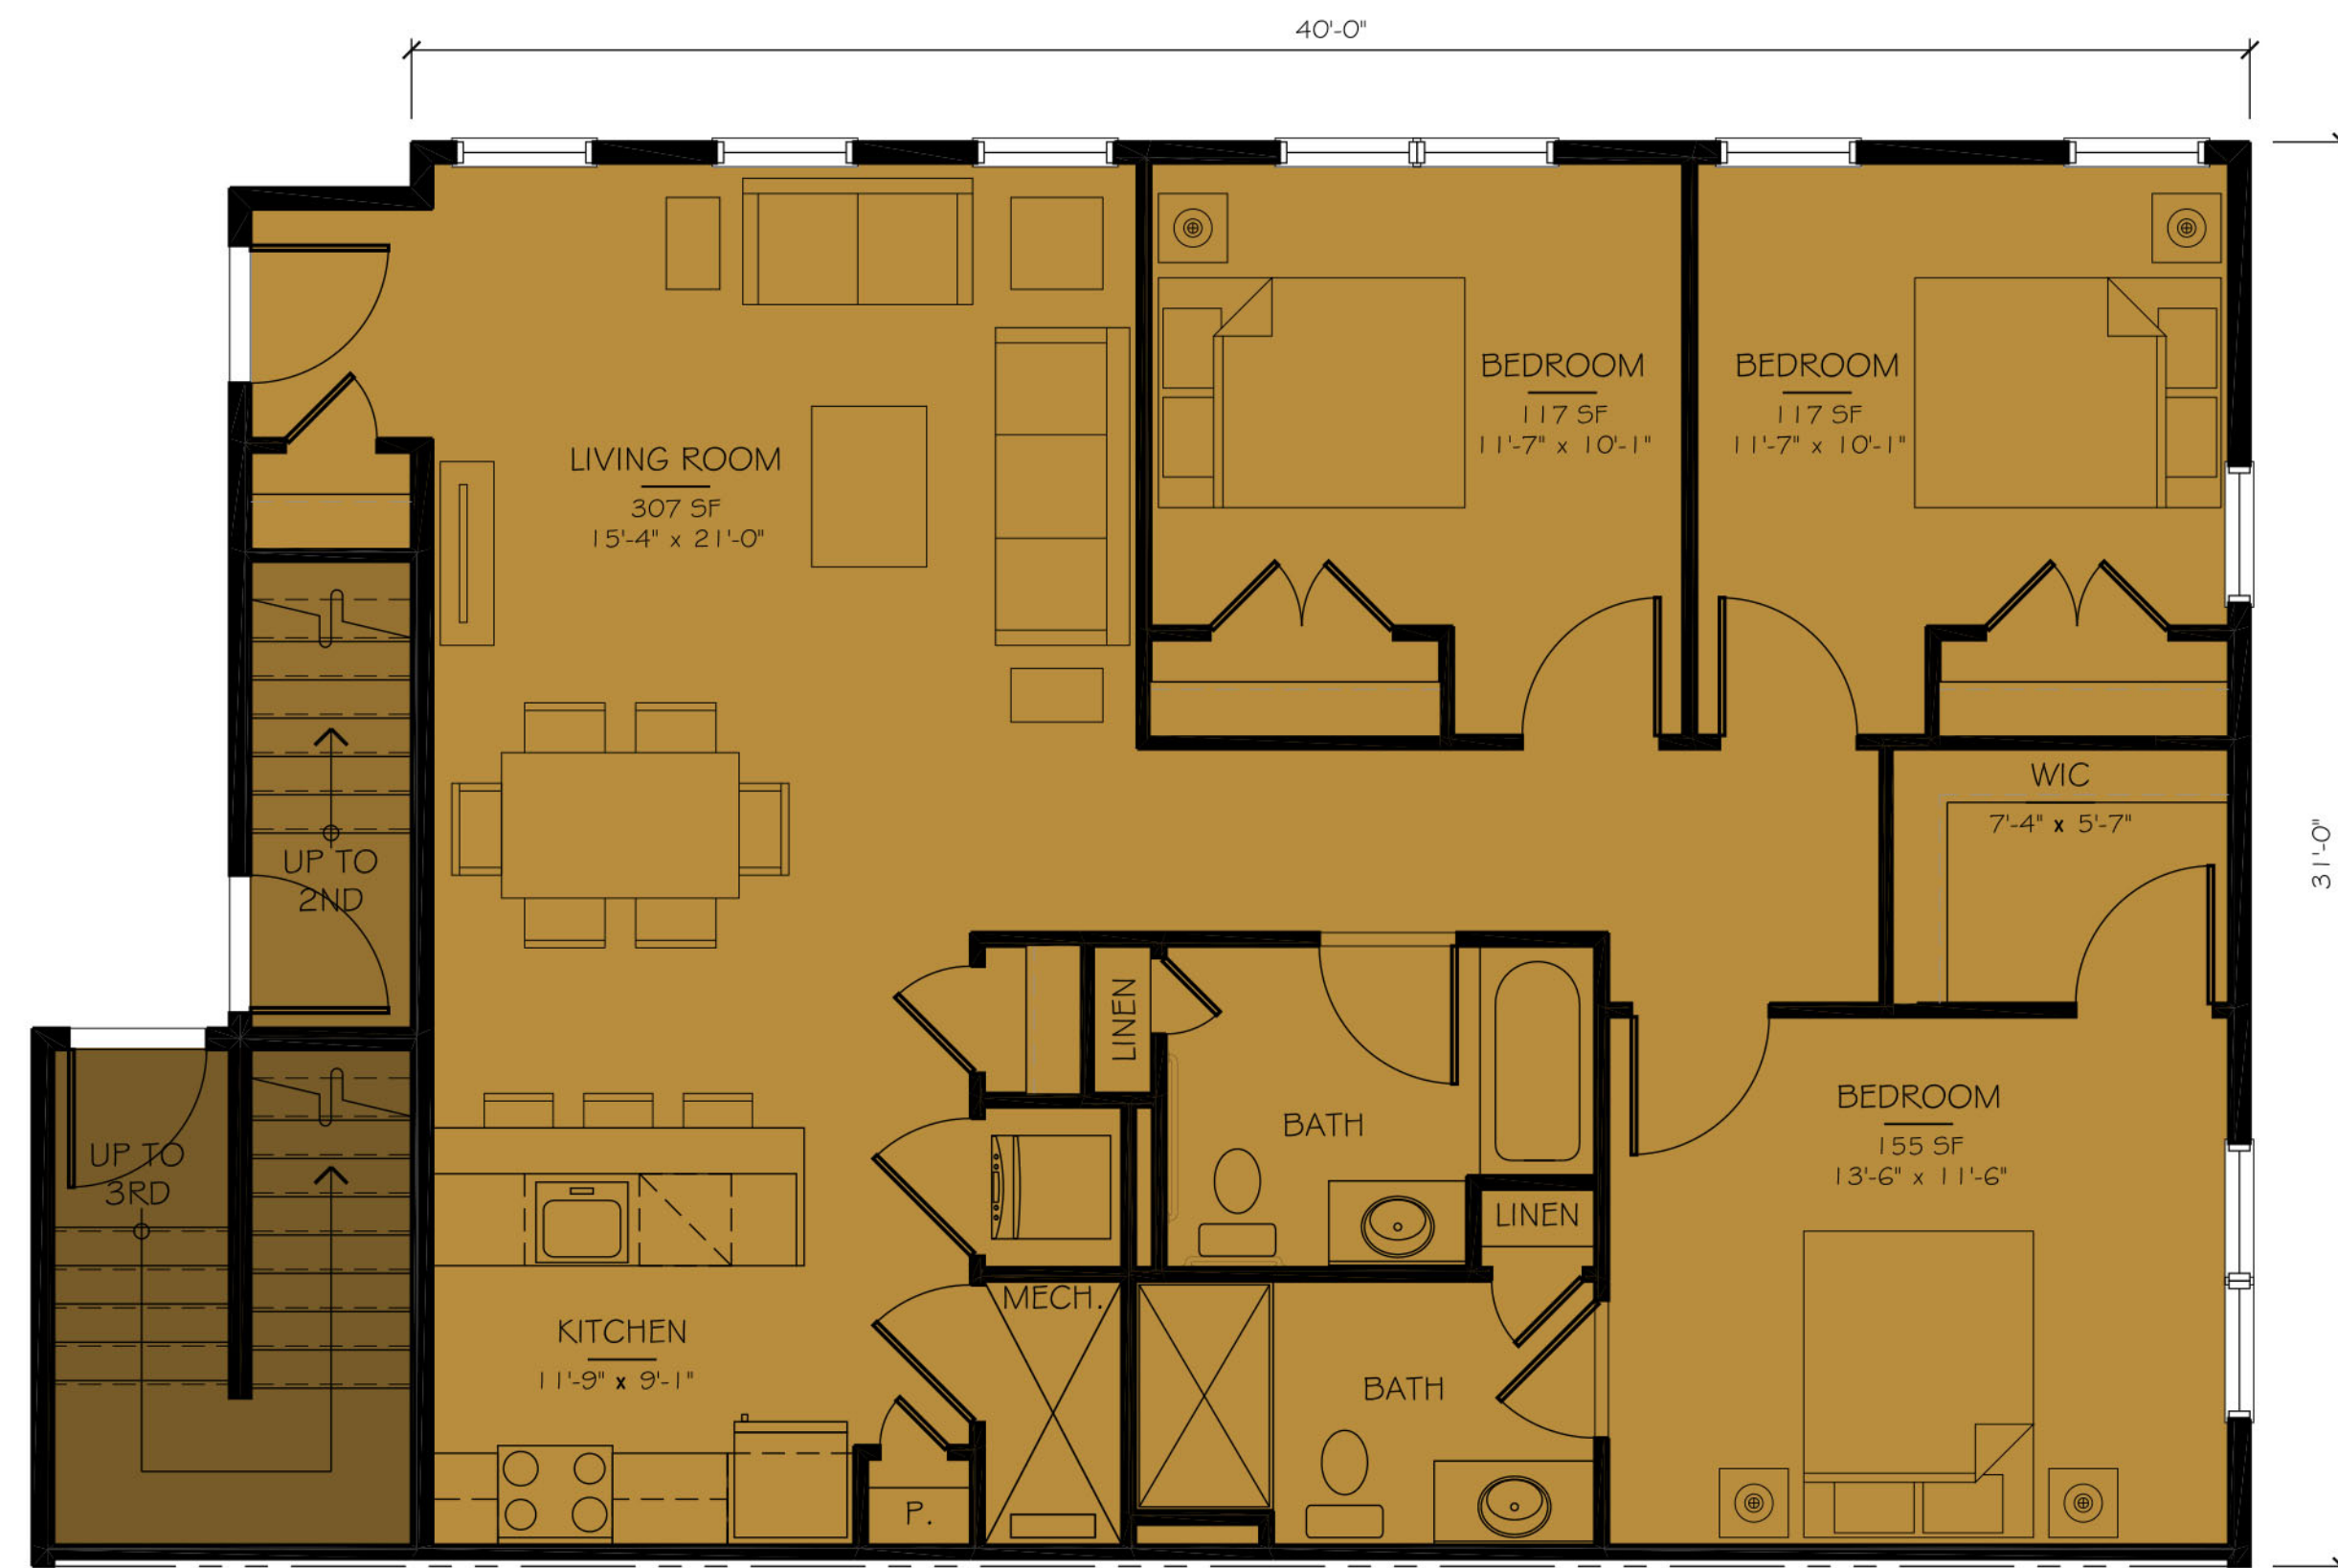

3-BEDROOM UNIT PLAN

Ground Floor
 1,205 Net SF
 1,272 Gross SF

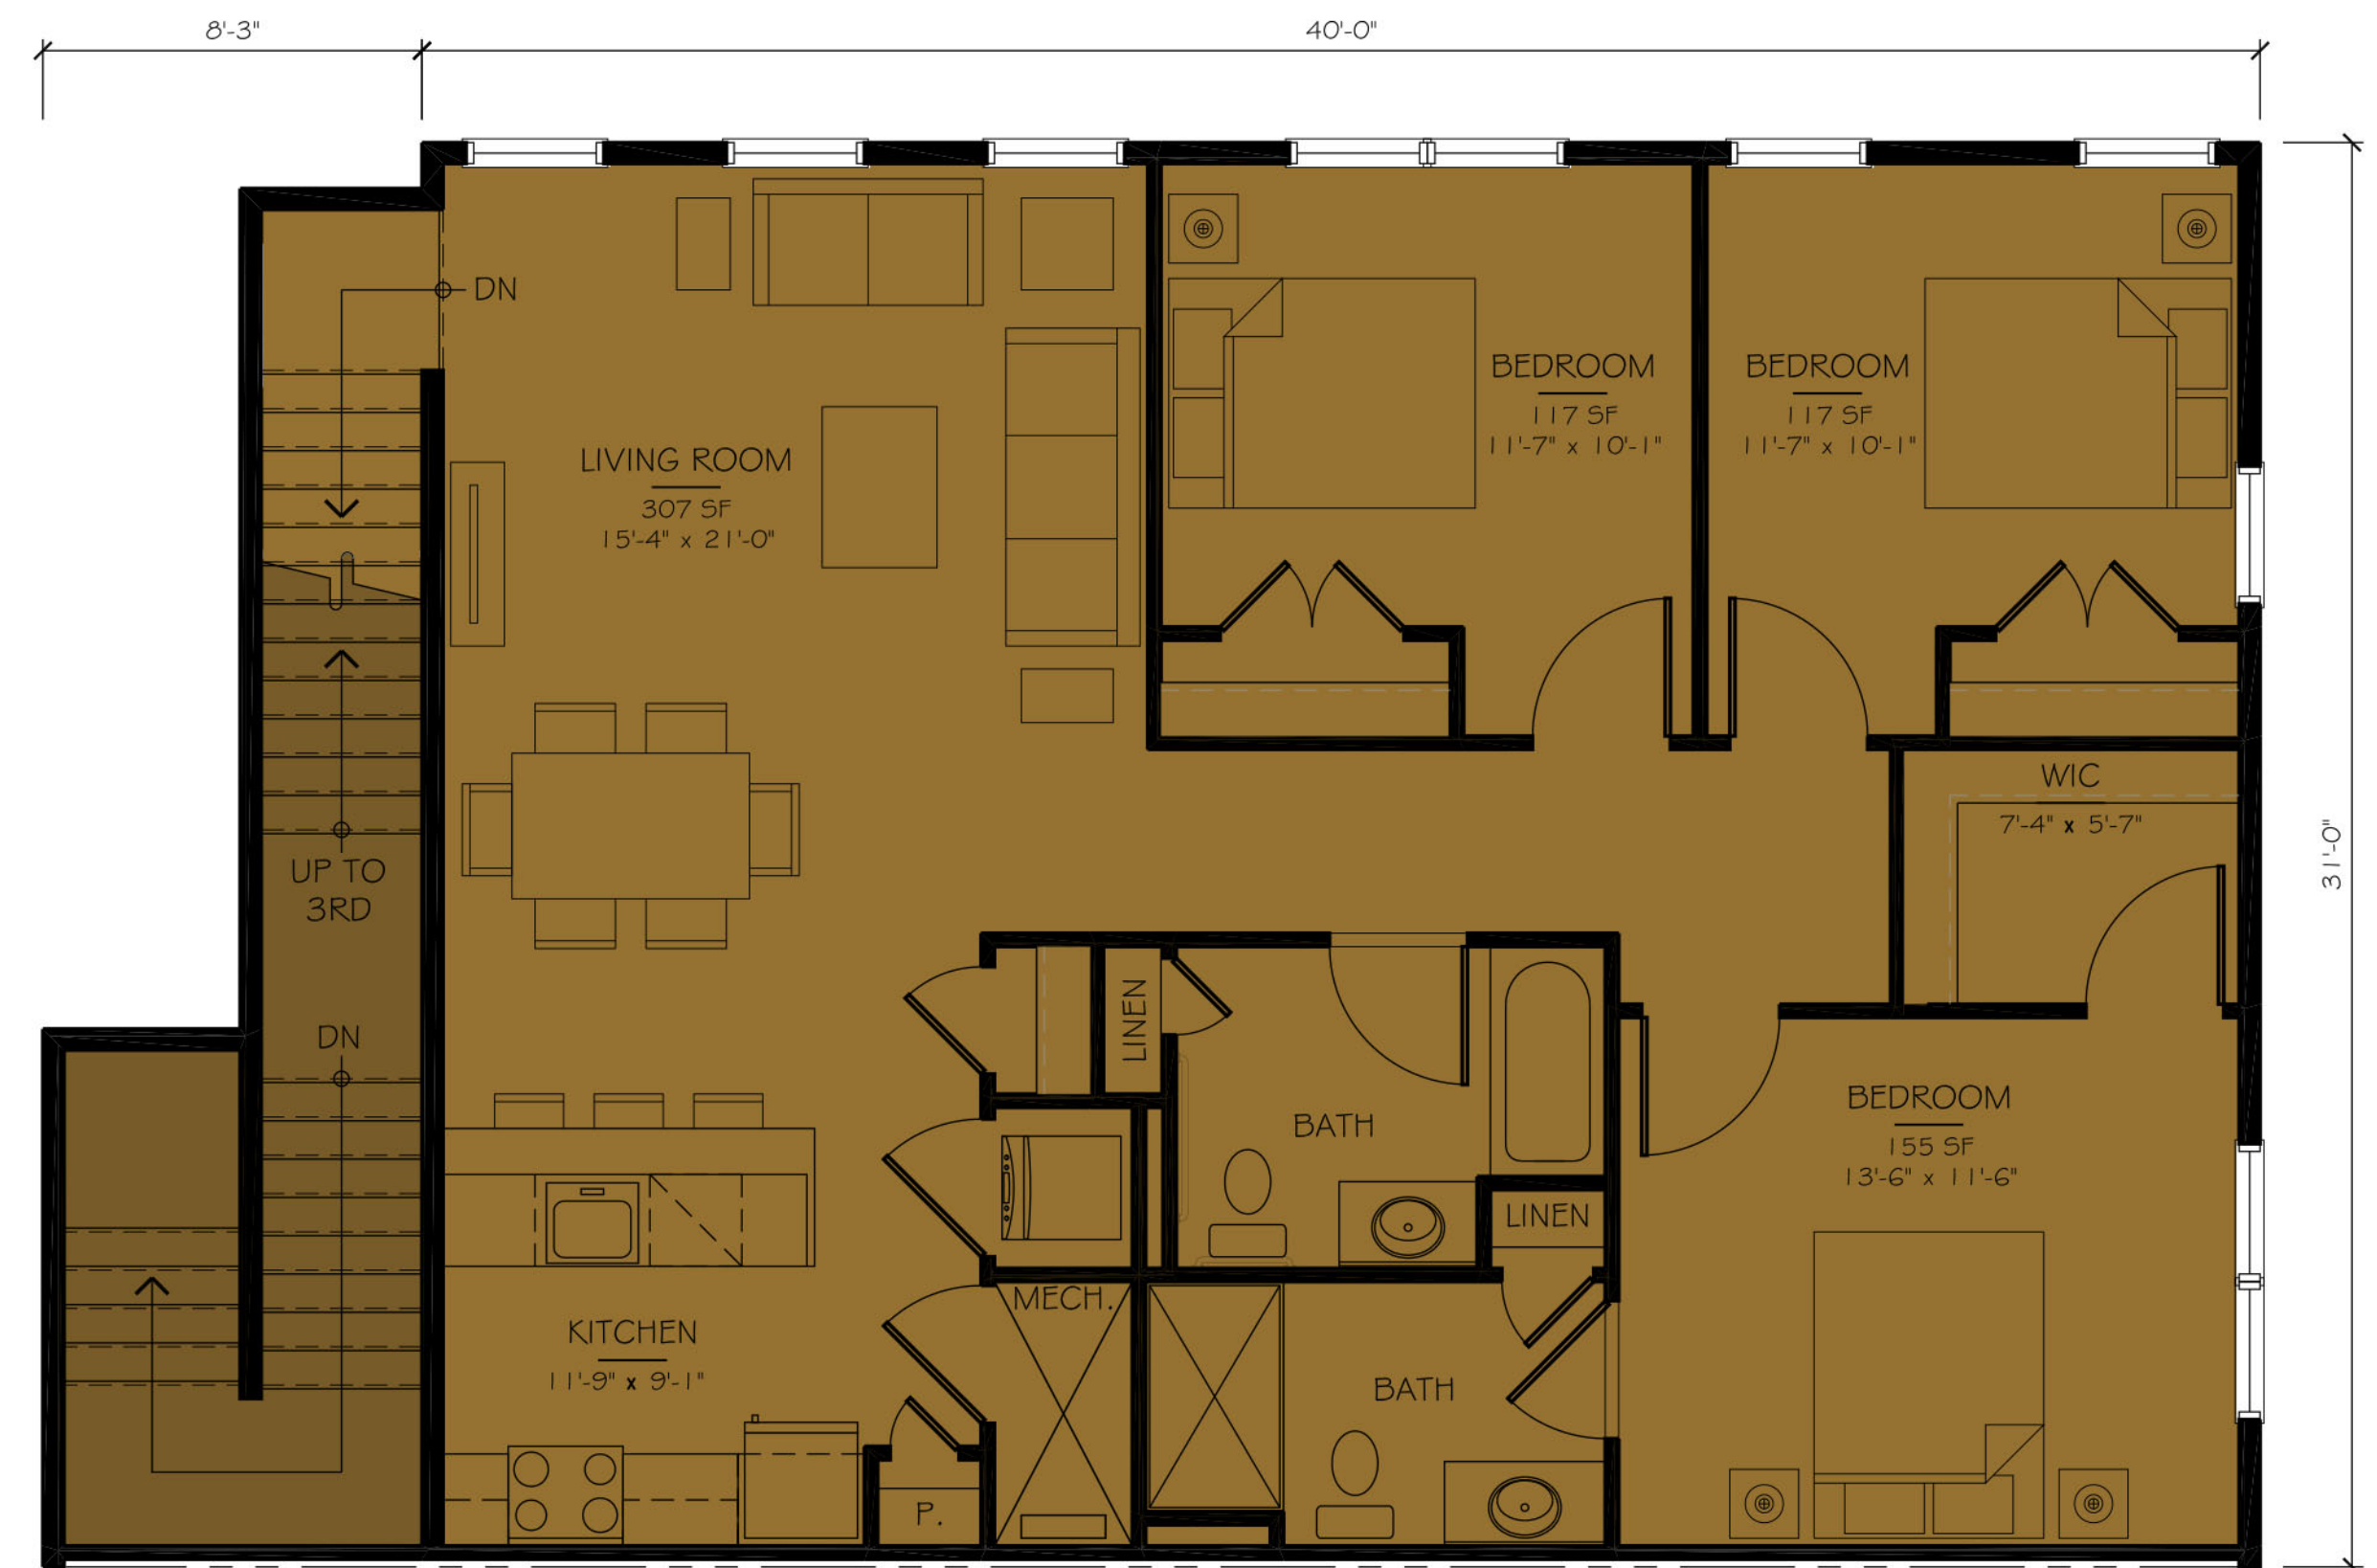

3-BEDROOM UNIT PLAN

Second/ Third Floor
 1,246 Net SF
 1,312 Gross SF

UNIT PLANS

Scale: 1/4" = 1'-0"



©2020 BartonPartners Architects Planners, Inc. All rights reserved.

The Place at Marlboro
 Marlboro, New Jersey


Project Number: 17013
 Client: Community Investment Strategies
 Drawing Number: 14 of 17
 Date: 2020.11.06

BARTON PARTNERS
 urban design + architecture + interiors

Contact
 610.930.2800
 www.bartonpartners.com

Norristown
 700 E. Main St. Suite 301
 Norristown, PA 19401


Philadelphia
 1524 Delancey St. 3rd Floor
 Philadelphia, PA 19102

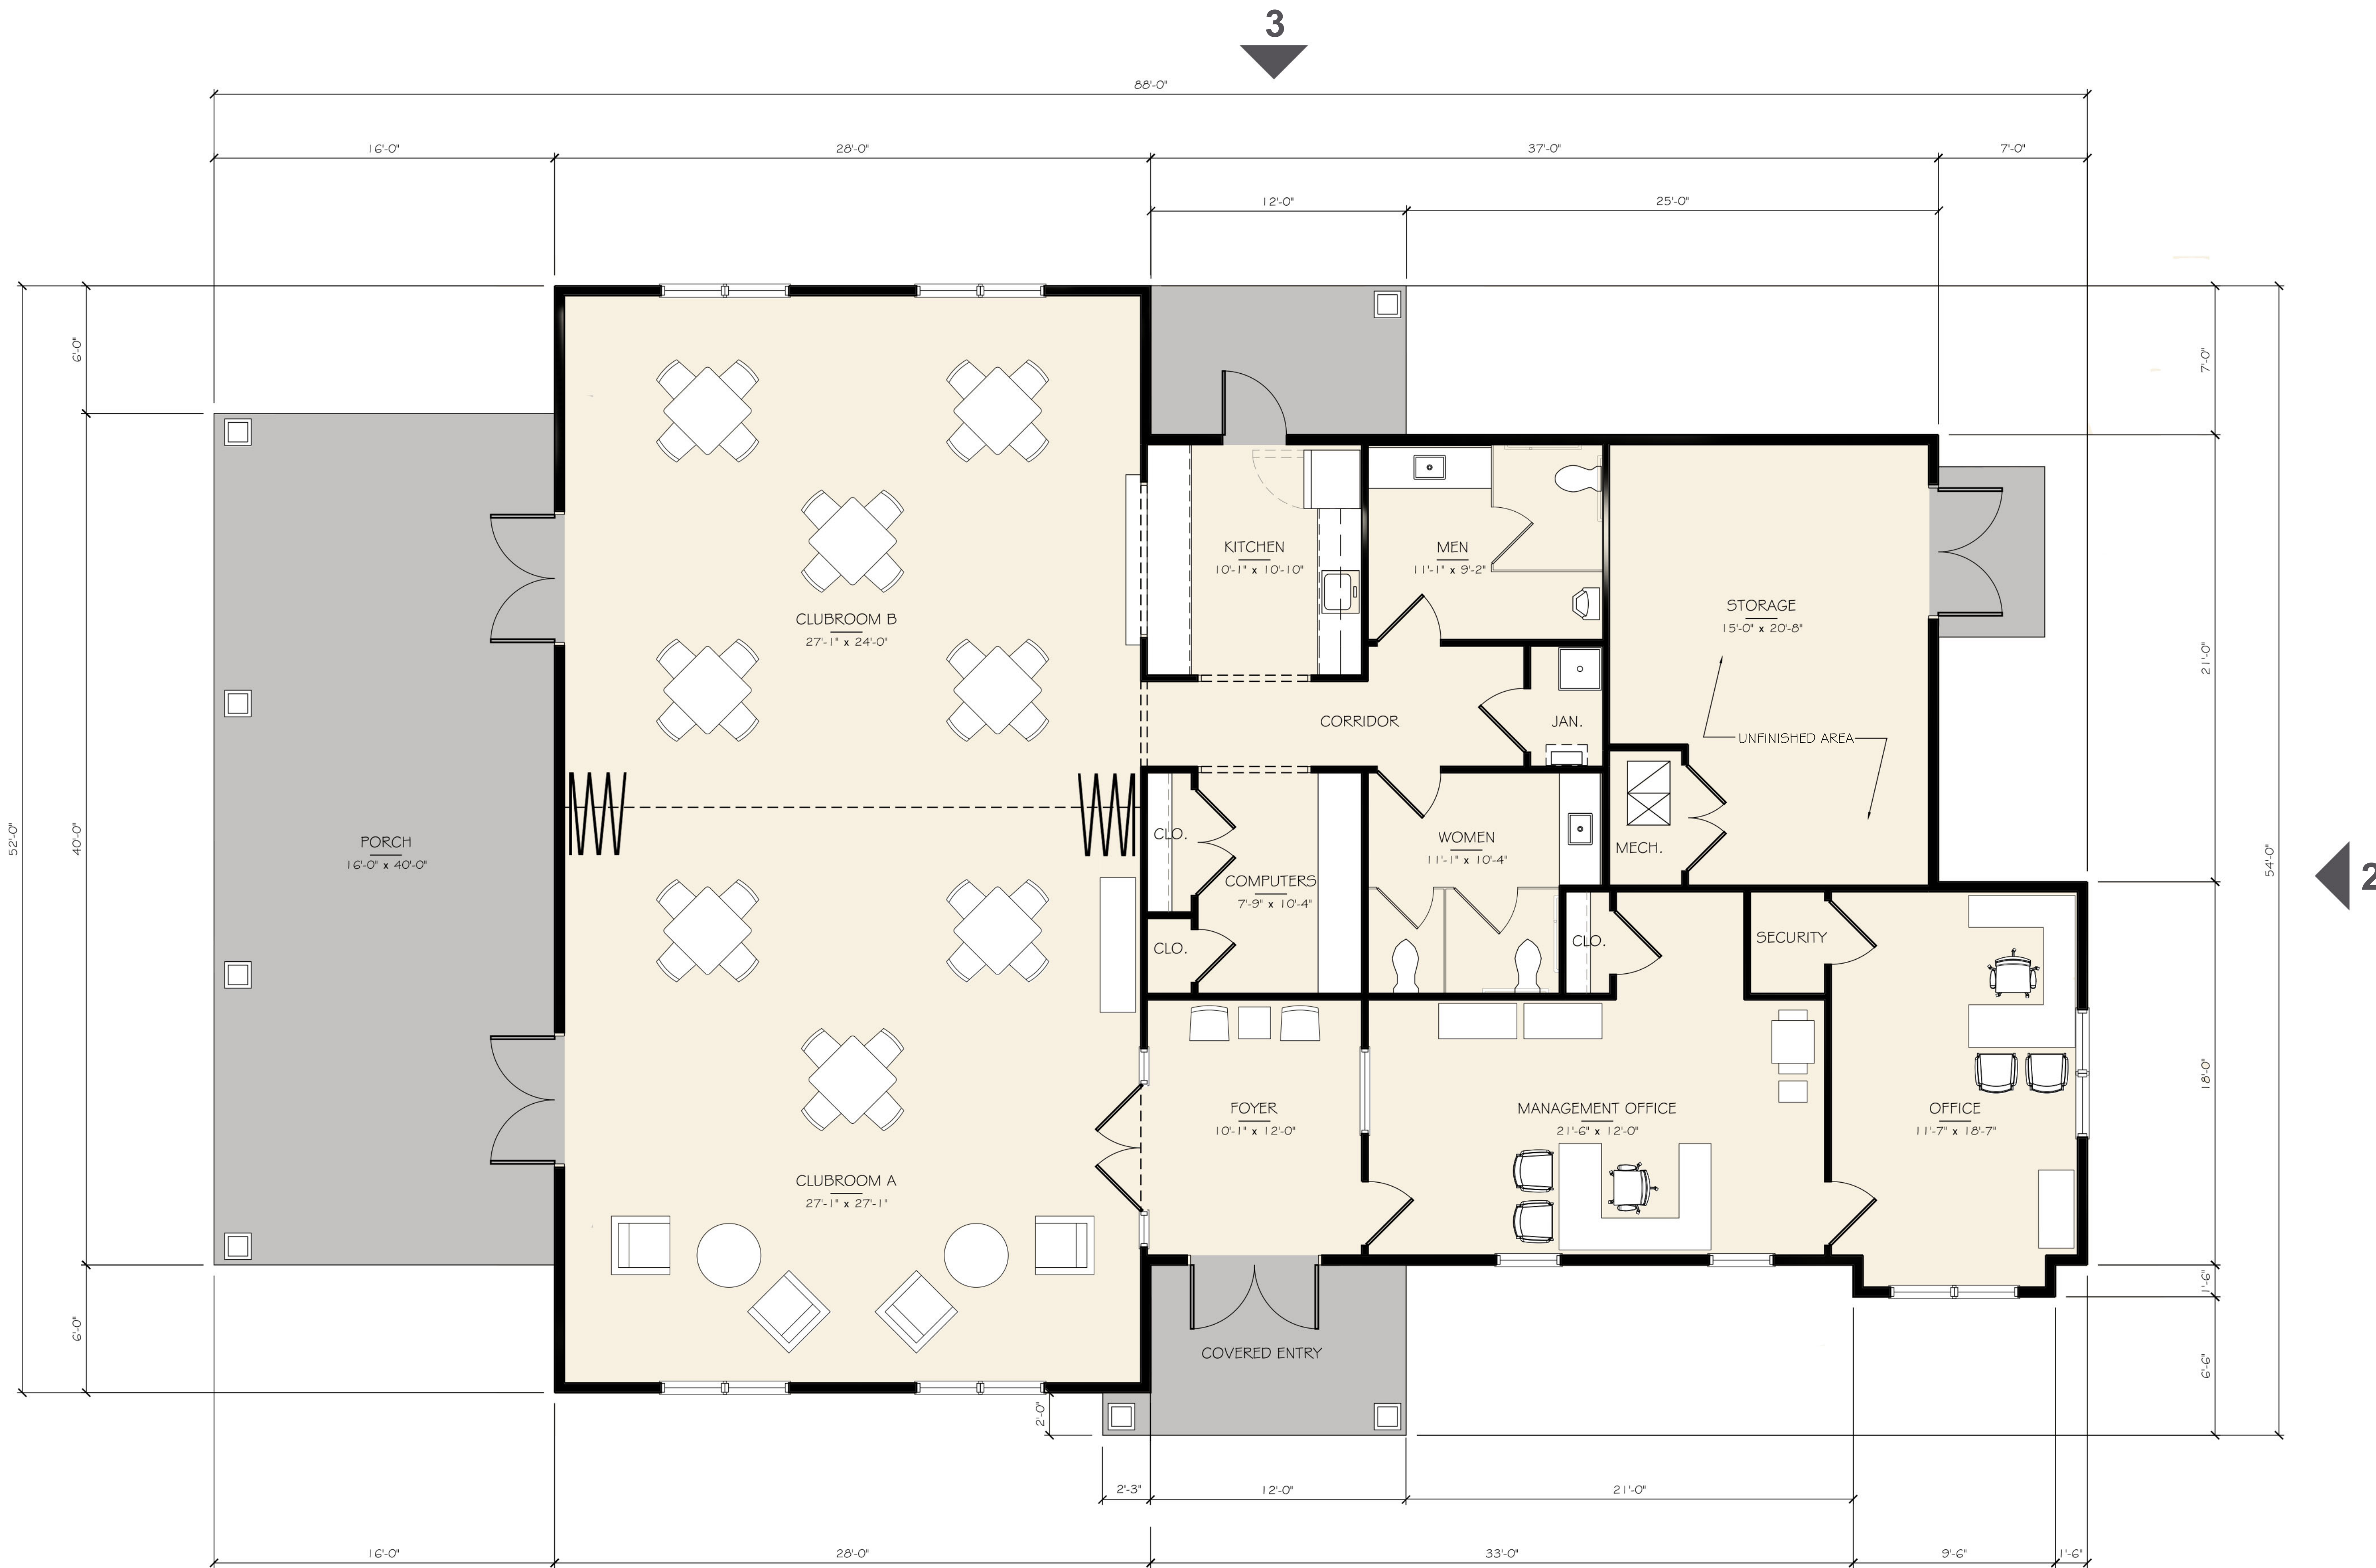

FLOOR PLAN - 3,039 GSF

Scale: 1/4" = 1'-0"

COMMUNITY BUILDING

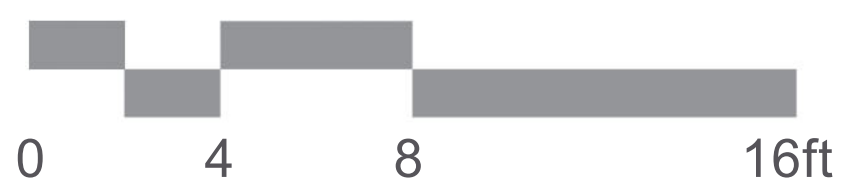

The Place at Marlboro
Marlboro, New Jersey

Project Number: 17013
Client: Community Investment Strategies
Drawing Number: 15 of 17
Date: 2020.11.06

©2020 BartonPartners Architects Planners, Inc. All rights reserved.

BARTON PARTNERS
urban design + architecture + interiors

Contact
610.930.2800
www.bartonpartners.com


Norristown
700 E. Main St. Suite 301
Norristown, PA 19401

Philadelphia
1524 Delancey St. 3rd Floor
Philadelphia, PA 19102



3 - REAR ELEVATION


Scale: 1/4" = 1'-0"

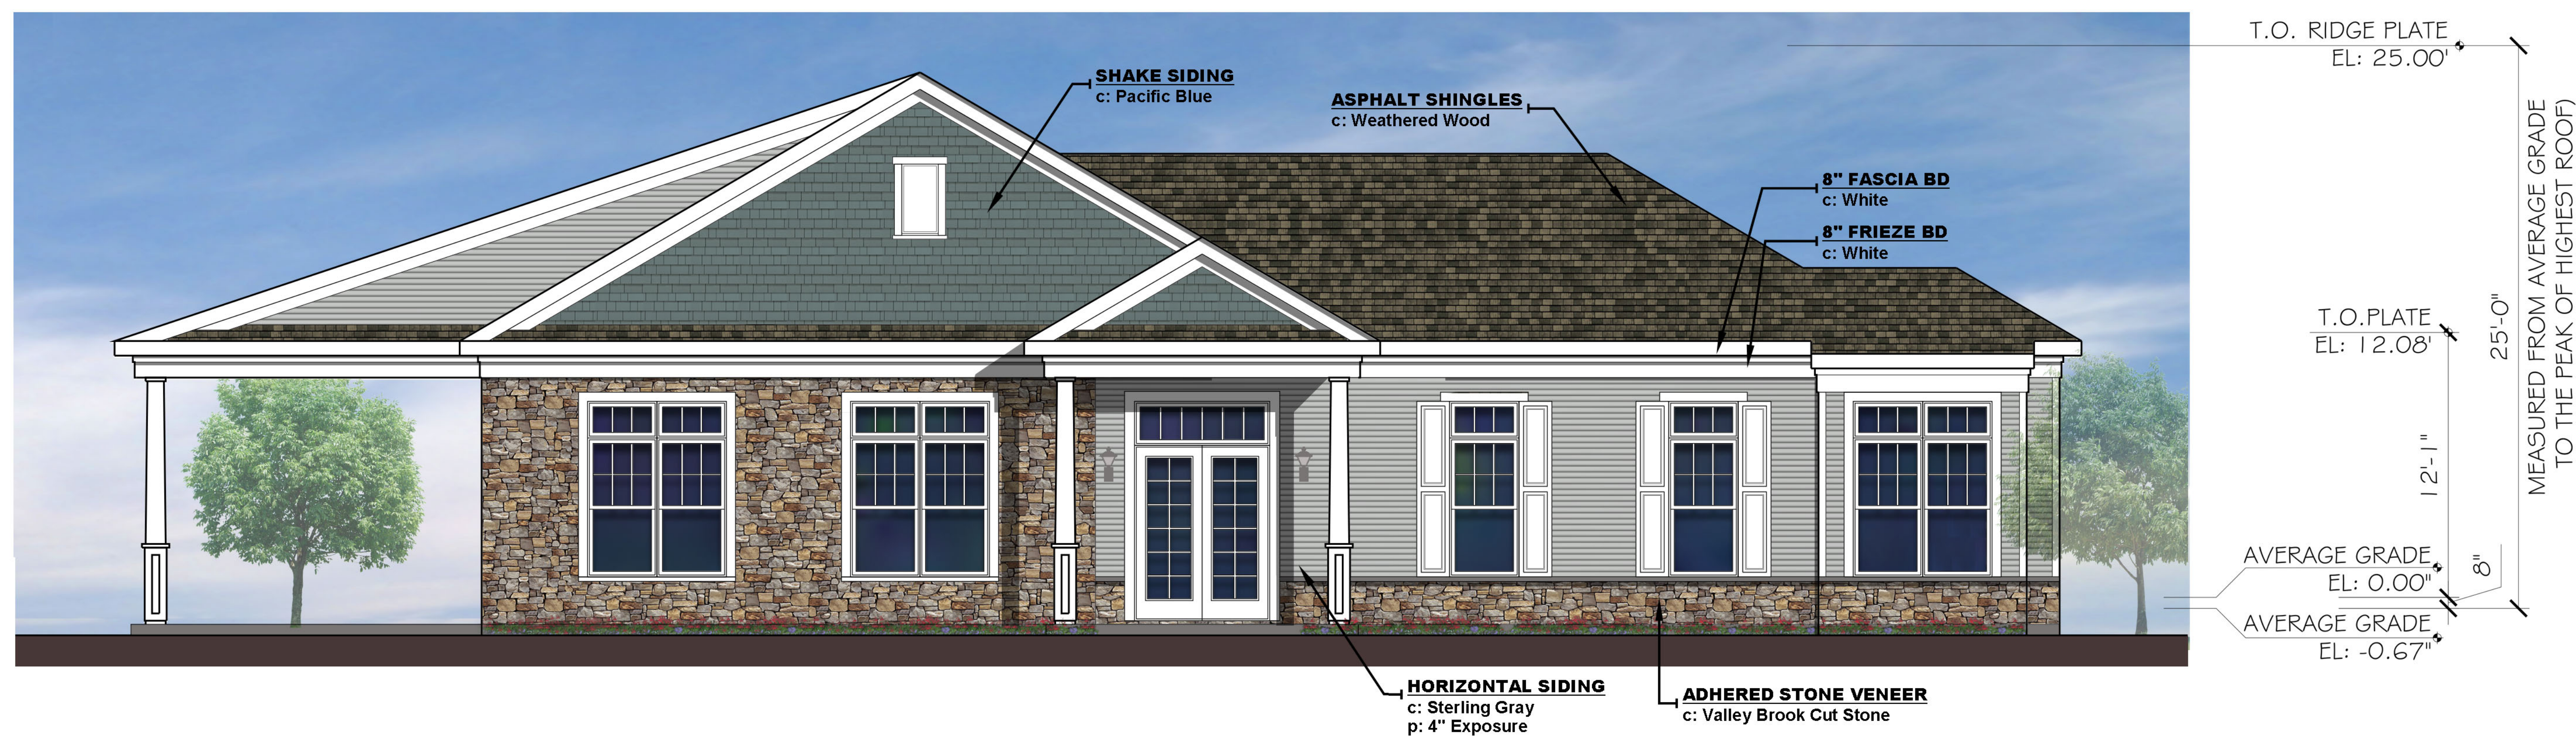

1 - FRONT ELEVATION

Scale: 1/4" = 1'-0"

COMMUNITY BUILDING

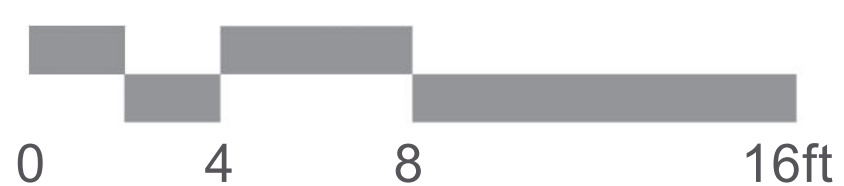

©2020 BartonPartners Architects Planners, Inc. All rights reserved.

The Place at Marlboro
Marlboro, New Jersey


Project Number: 17013
Client: Community Investment Strategies
Drawing Number: 16 of 17
Date: 2020.11.06

BARTONPARTNERS
urban design + architecture + interiors

Contact
610.930.2800
www.bartonpartners.com


Norristown
700 E. Main St. Suite 301
Norristown, PA 19401

Philadelphia
1524 Delancey St. 3rd Floor
Philadelphia, PA 19102

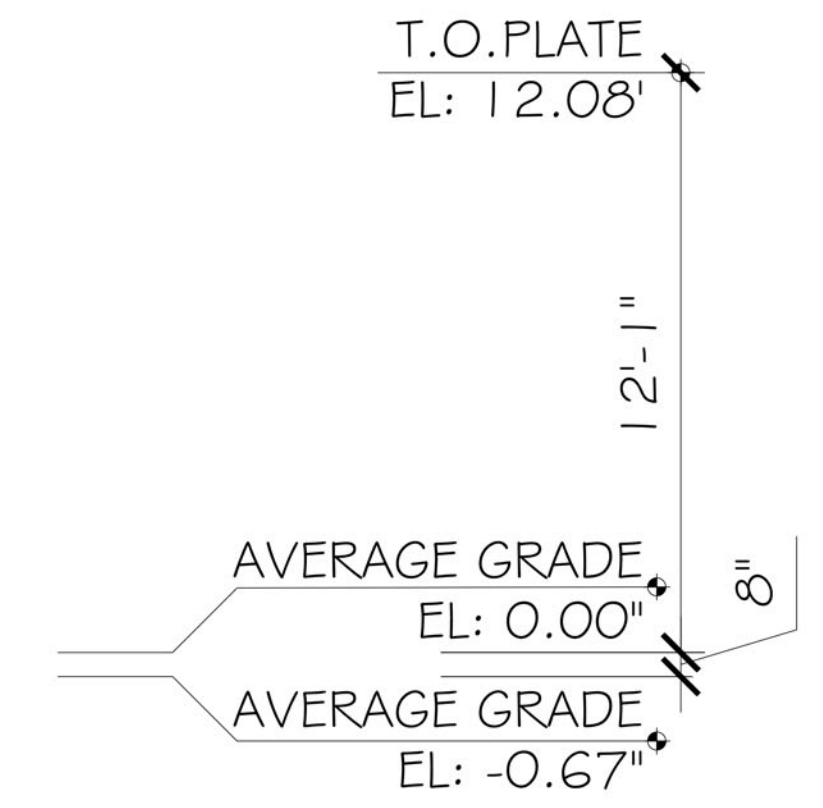

4 - LEFT SIDE ELEVATION

Scale: 1/4" = 1'-0"

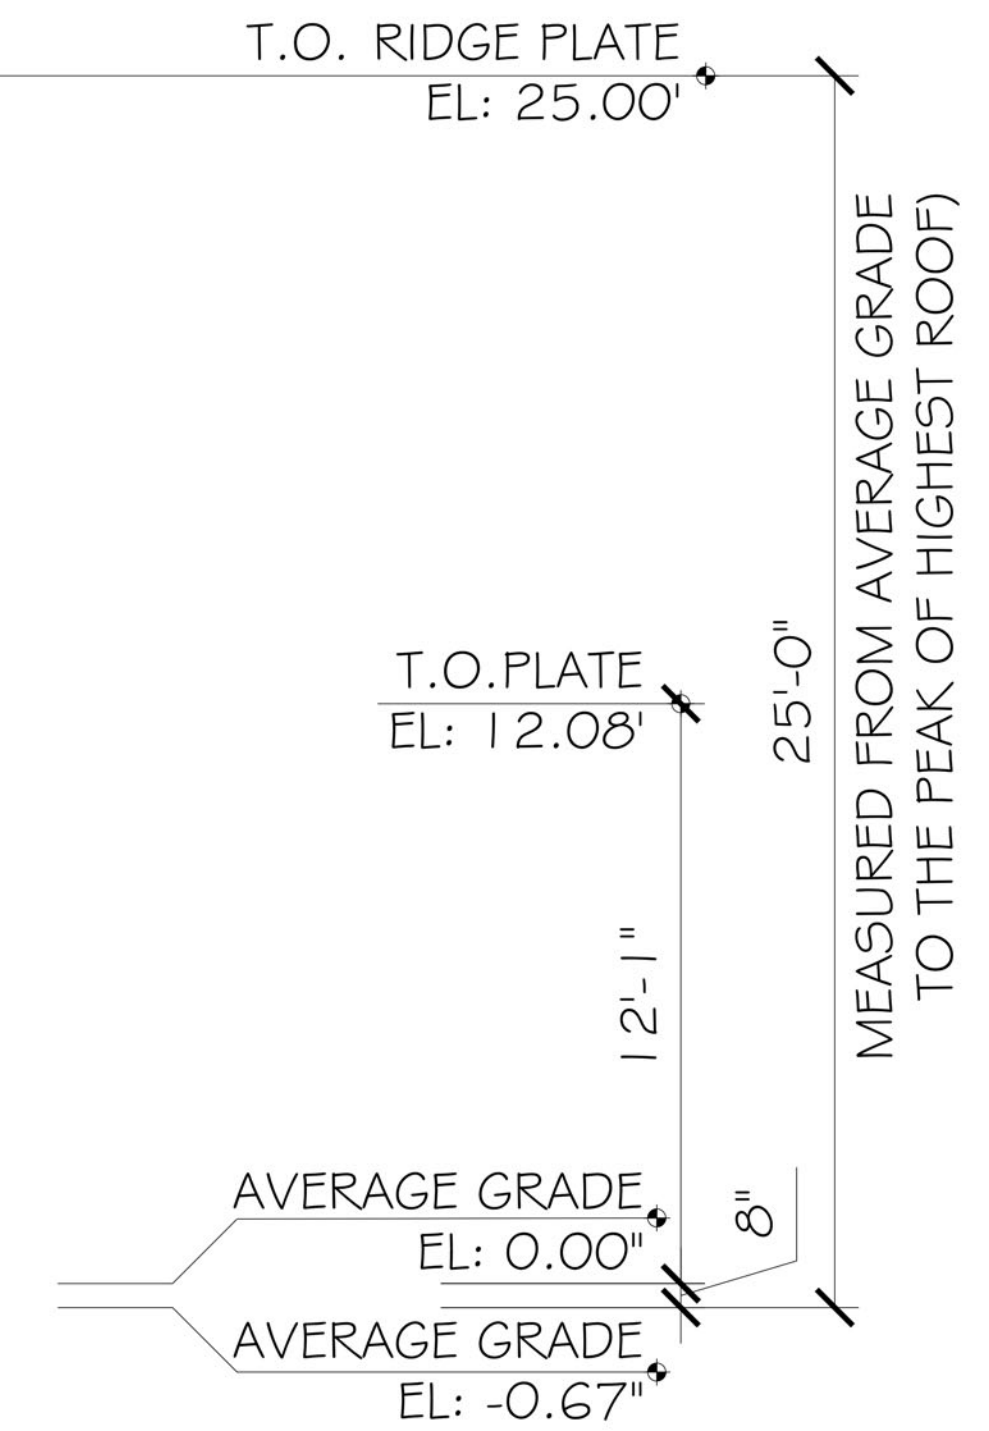

2 - RIGHT SIDE ELEVATION

Scale: 1/4" = 1'-0"

COMMUNITY BUILDING



©2020 BartonPartners Architects Planners, Inc. All rights reserved.

The Place at Marlboro
Marlboro, New Jersey

Project Number: 17013
Client: Community Investment Strategies
Drawing Number: 17 of 17
Date: 2020.11.06

BARTON PARTNERS
urban design + architecture + interiors

Contact
610.930.2800
www.bartonpartners.com

Norristown
700 E. Main St. Suite 301
Norristown, PA 19401

Philadelphia
1524 Delancey St. 3rd Floor
Philadelphia, PA 19102