



**ALTERNATIVE 1  
FOOTBRIDGE ACROSS EXISTING UTILITY POLE**

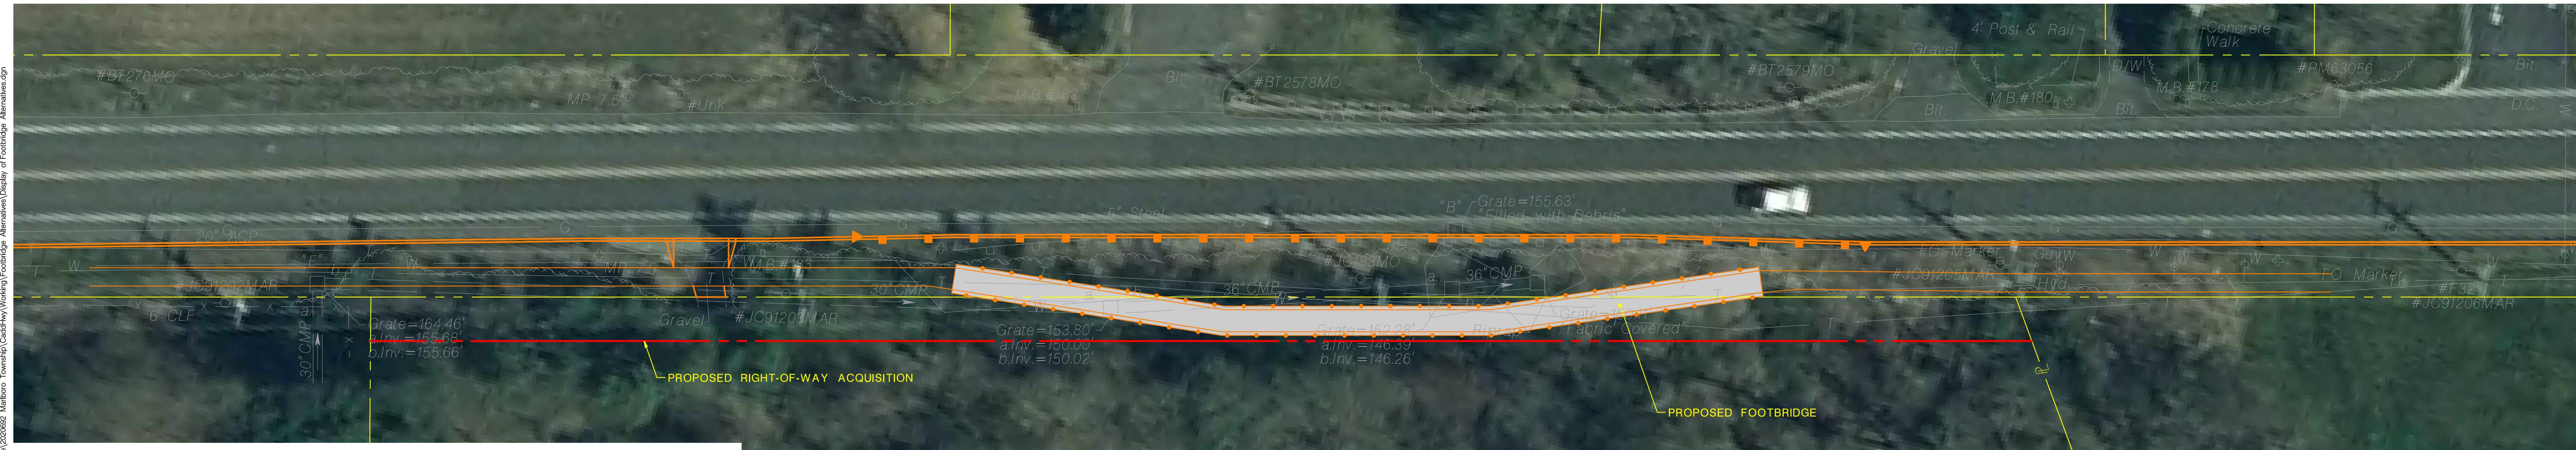


**ALTERNATIVE 2  
FOOTBRIDGE OUTSIDE UTILITY POLE**

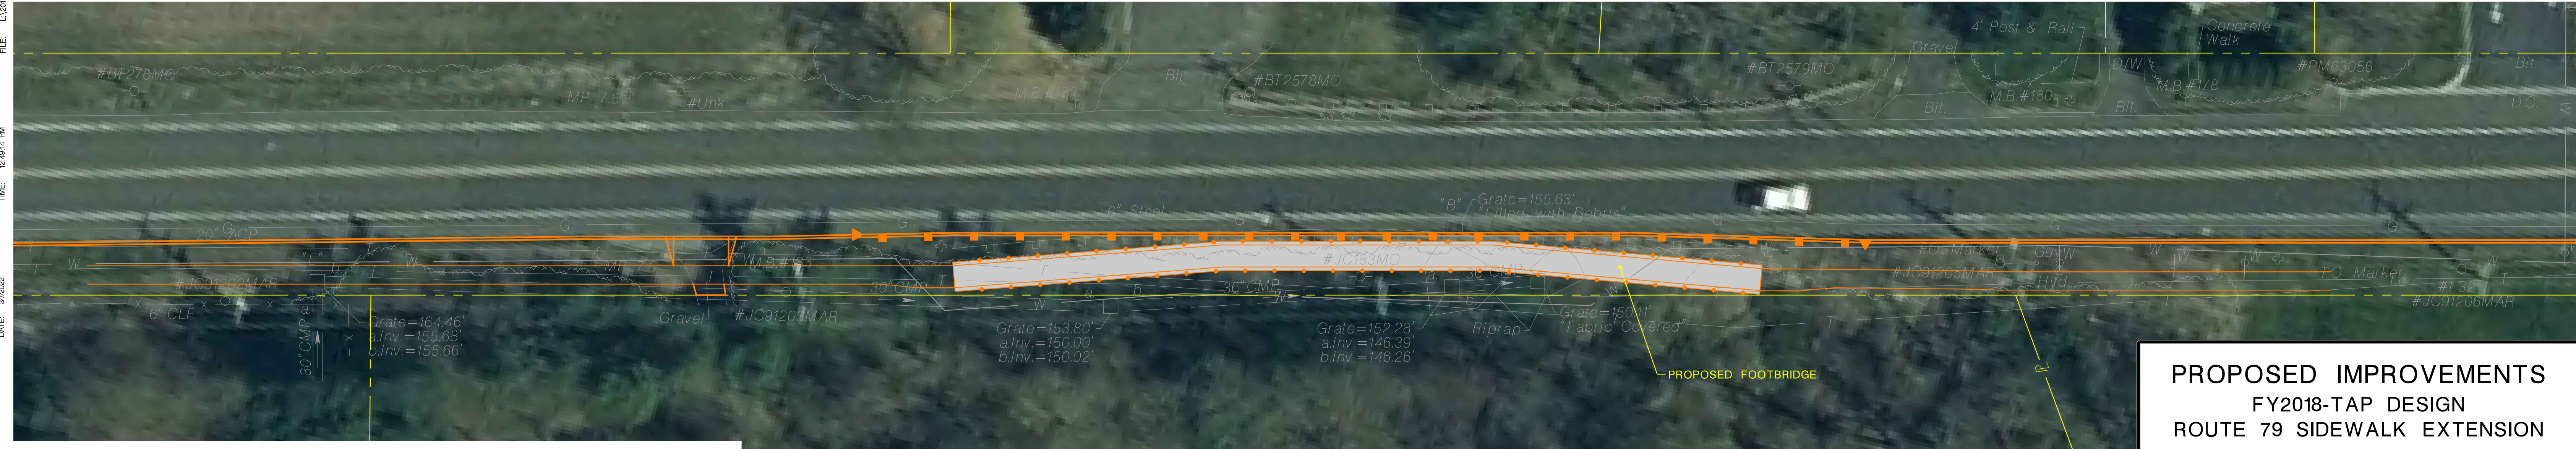

**ALTERNATIVE 3  
FOOTBRIDGE INSIDE UTILITY POLE**

**PEDESTRIAN FOOTBRIDGE ALTERNATIVES**

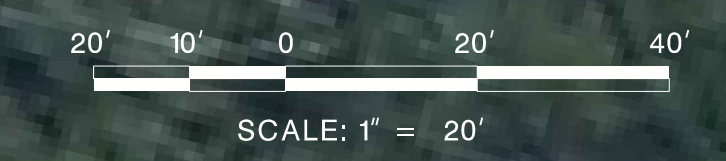

**PROPOSED IMPROVEMENTS  
FY2018-TAP DESIGN  
ROUTE 79 SIDEWALK EXTENSION**

MARLBORO TOWNSHIP  
MONMOUTH COUNTY



FILE: L:\2018 NUDOT TAP Design Assistance\202002 Marlboro Township\CAD\Drawings\Worksets\Alternatives\Display of Footbridge Alternatives.dgn  
TIME: 12:49:14 PM  
DATE: 3/2/2022

GREENMAN-PEDERSEN, INC.