
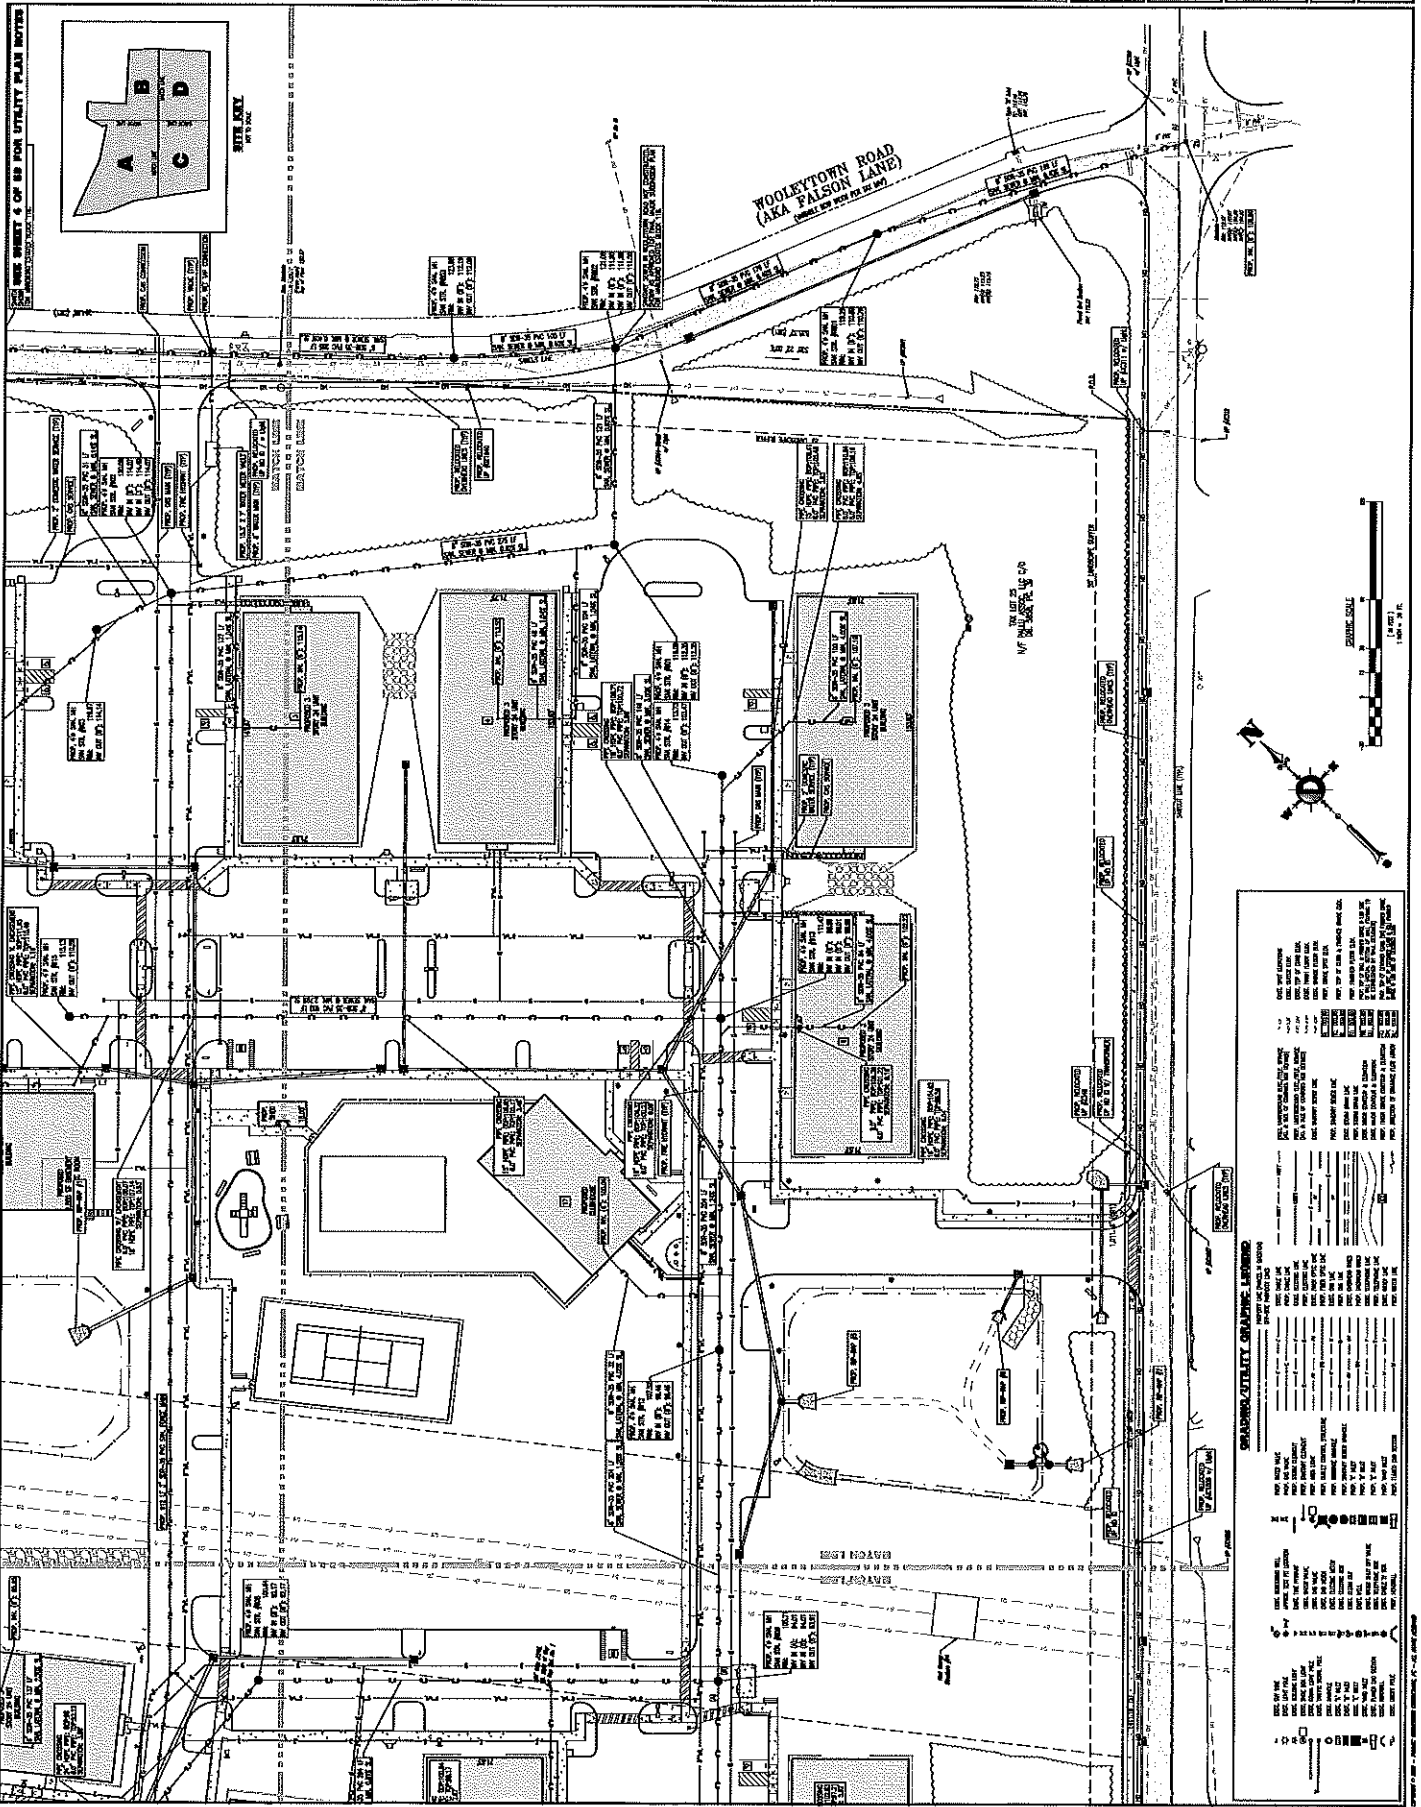
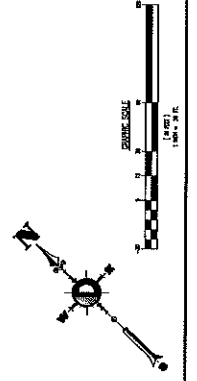




















SYMBOLS AND GRAPHIC LEGEND

	12" WATER MAIN
	18" WATER MAIN

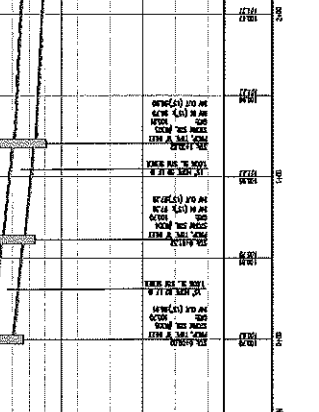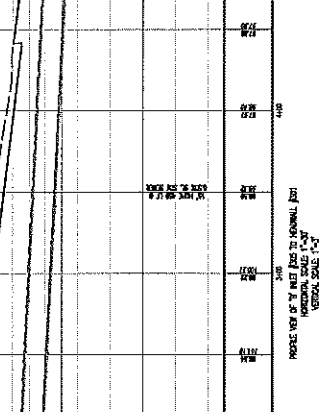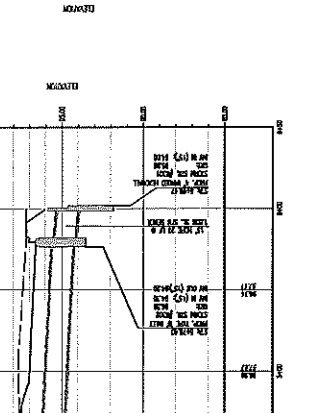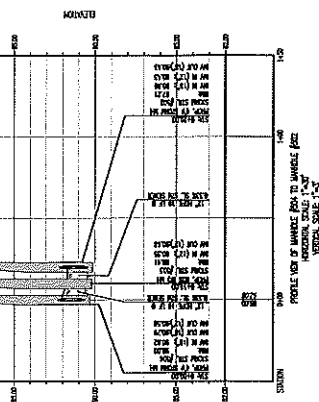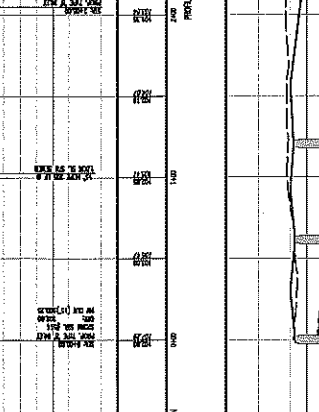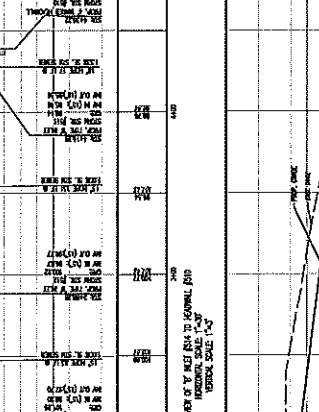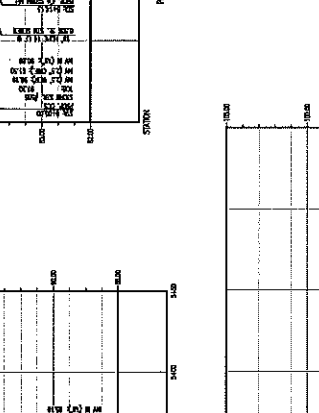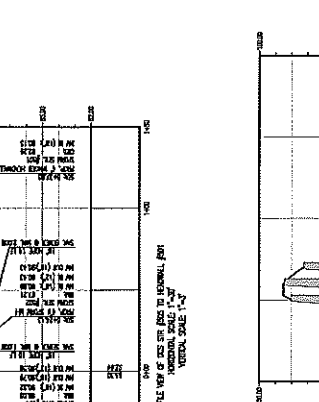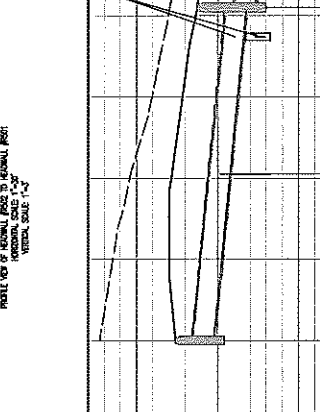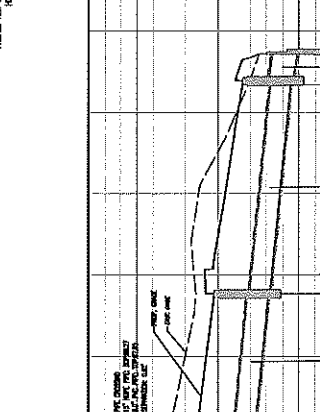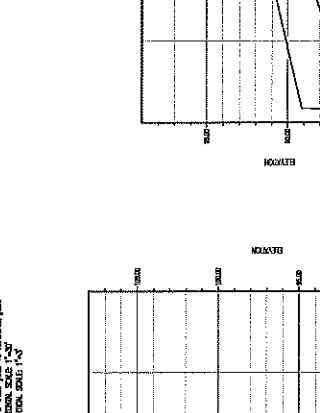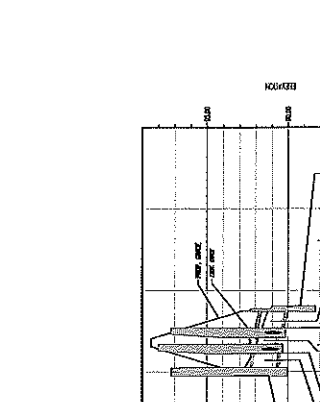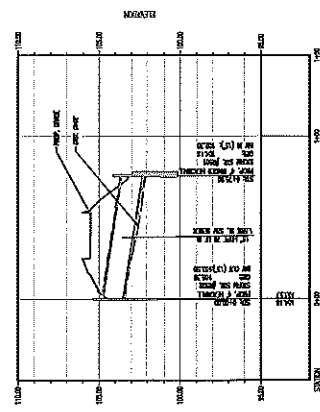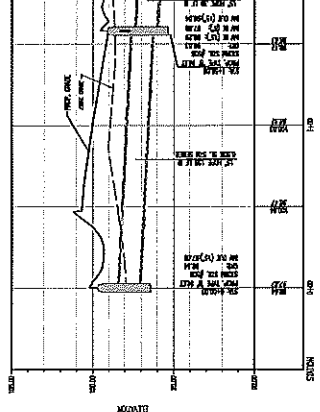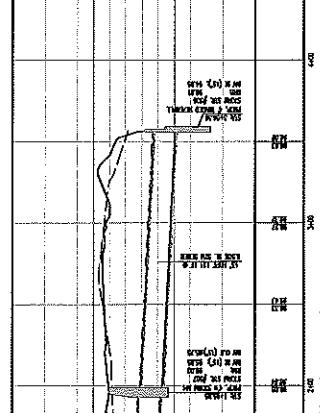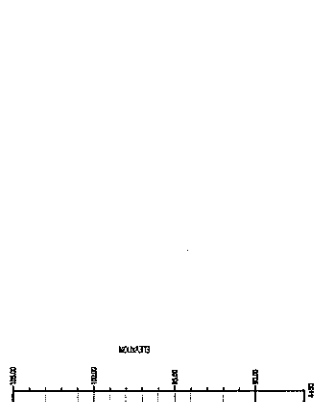



DYNAMIC ENGINEERING

NO.	DATE	REVISION







DYNAMIC ENGINEERING

STEVEN R. CATRANI

BRETT W. SKAPINEZ

SANITARY PROFILES


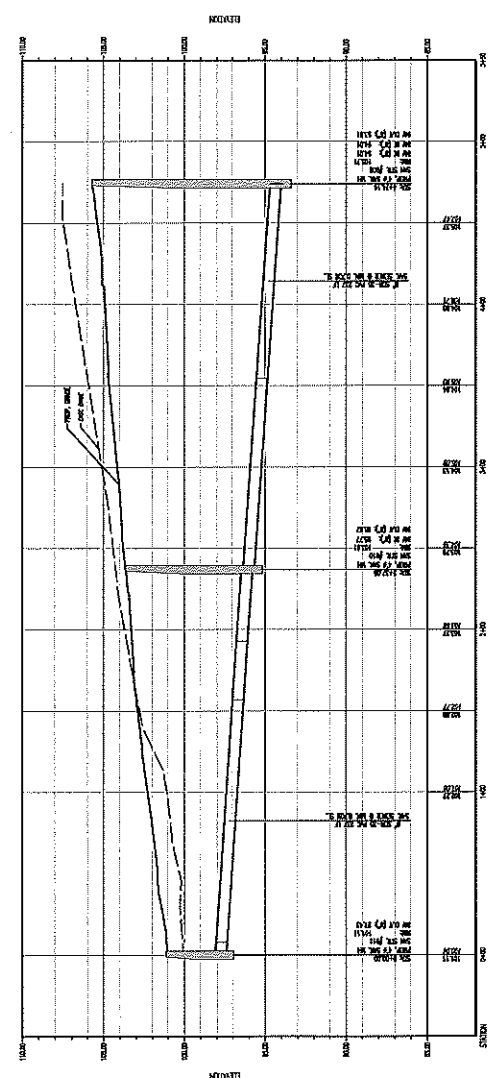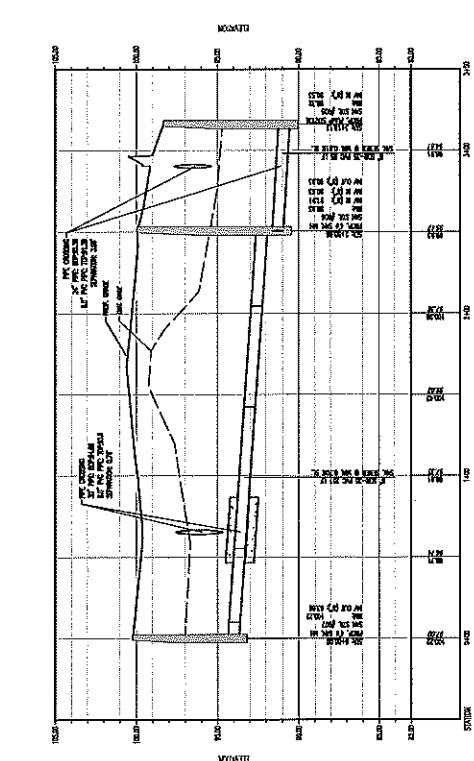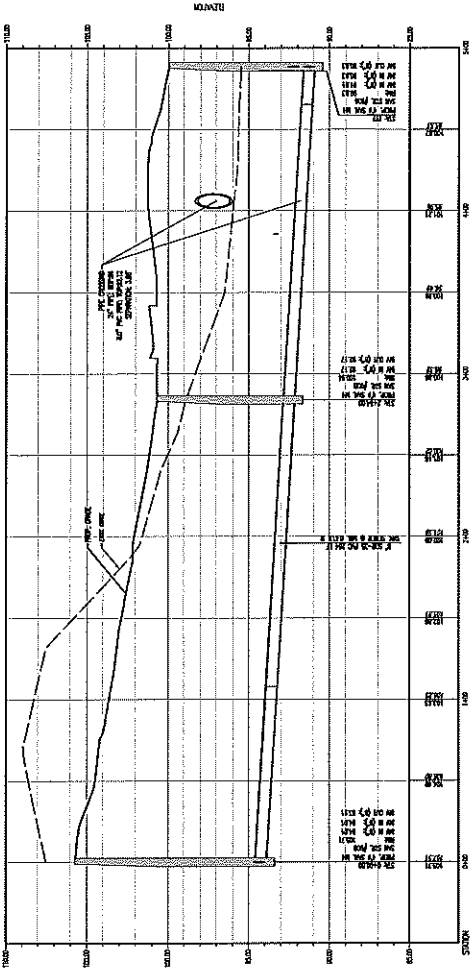







DYNAMIC ENGINEERING

STEVEN R. CATTANI
REGISTERED PROFESSIONAL ENGINEER
NO. 11111

BRETT W. SAPPNETZ
REGISTERED PROFESSIONAL ENGINEER
NO. 11111

OVERALL LIGHTING PLAN

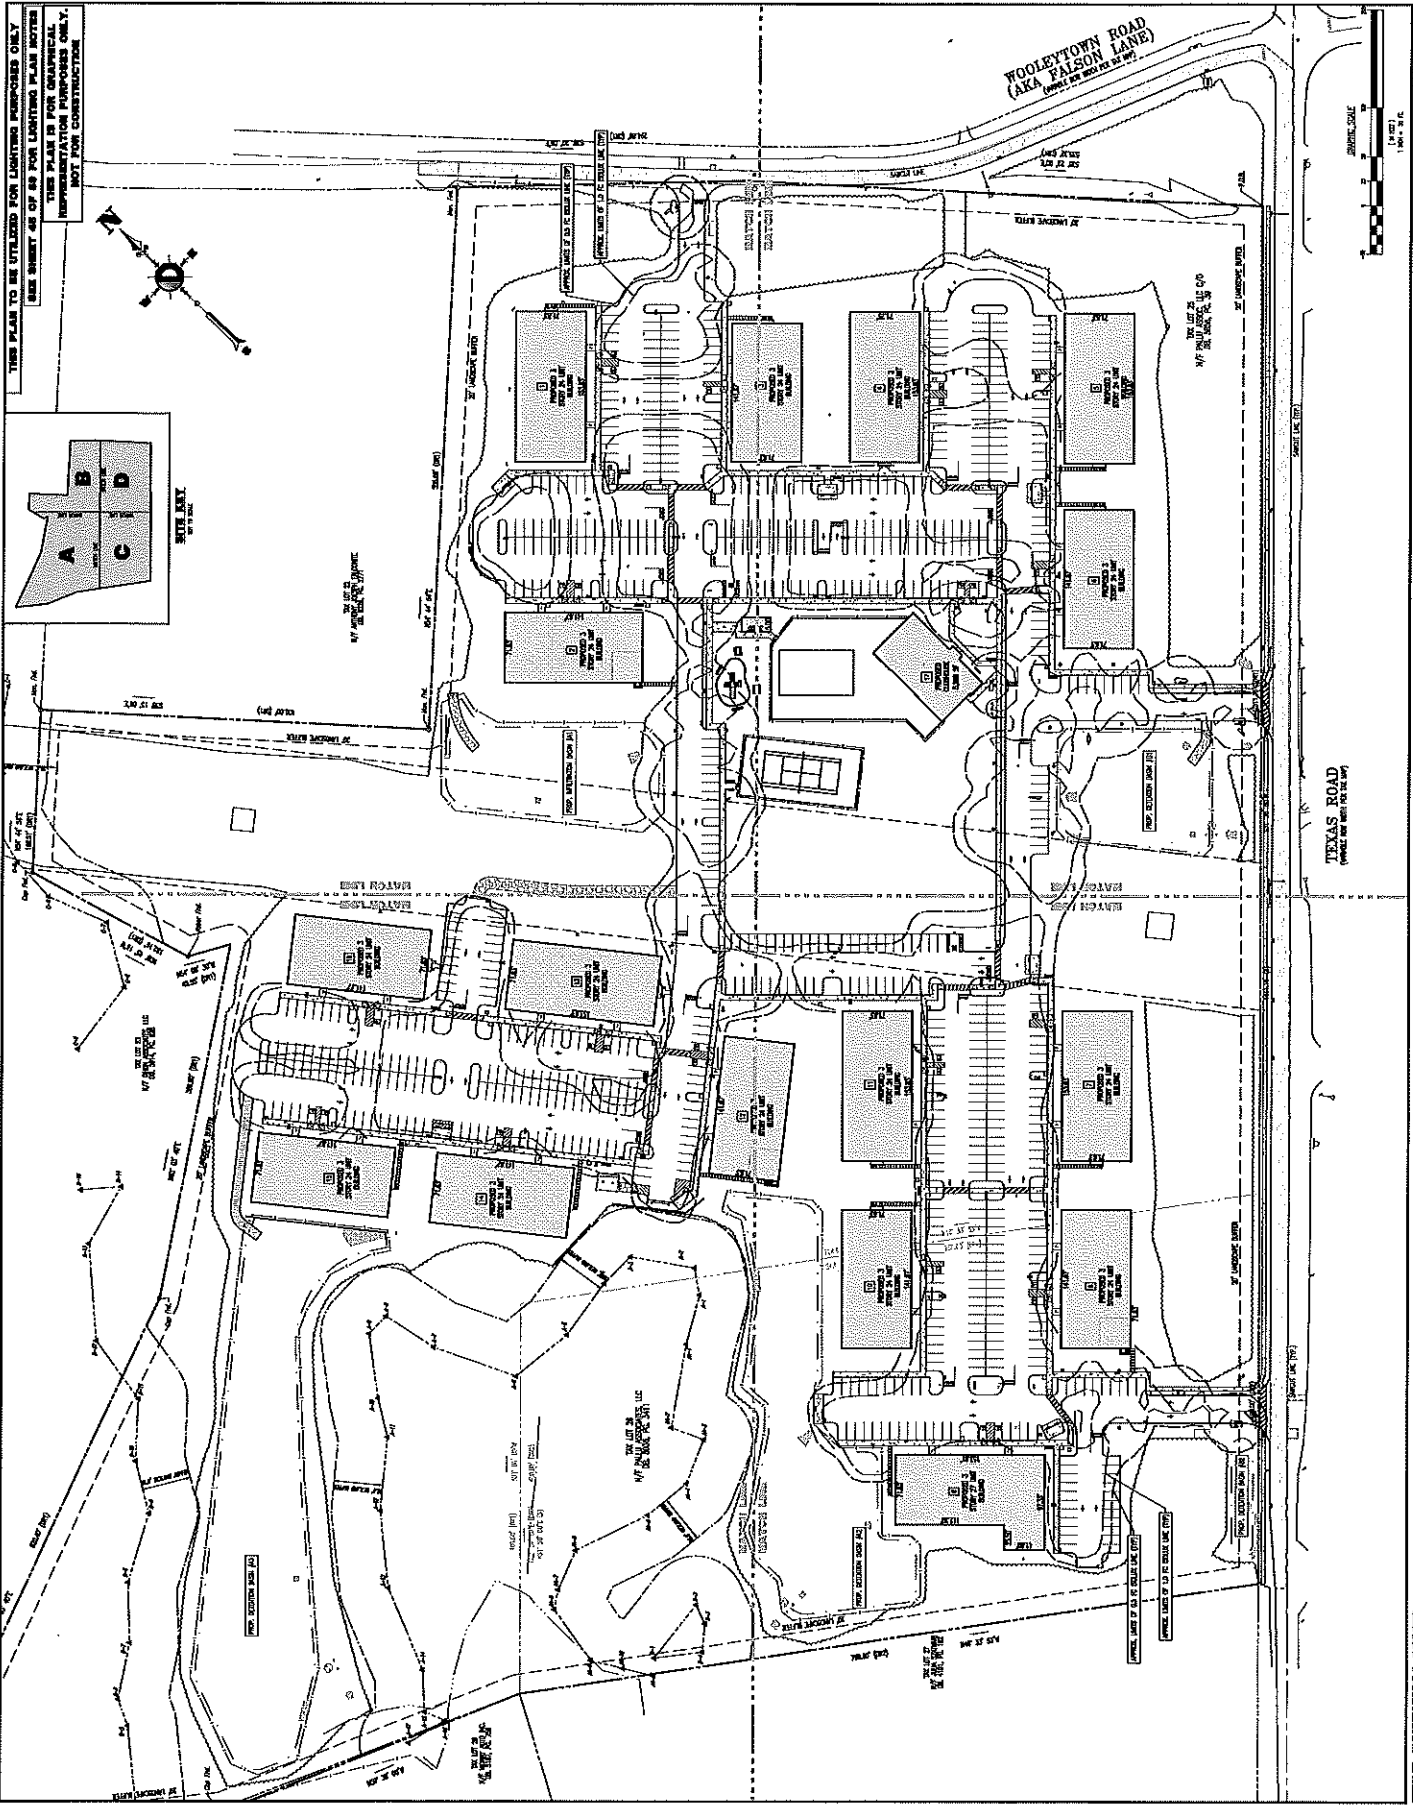




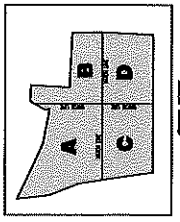
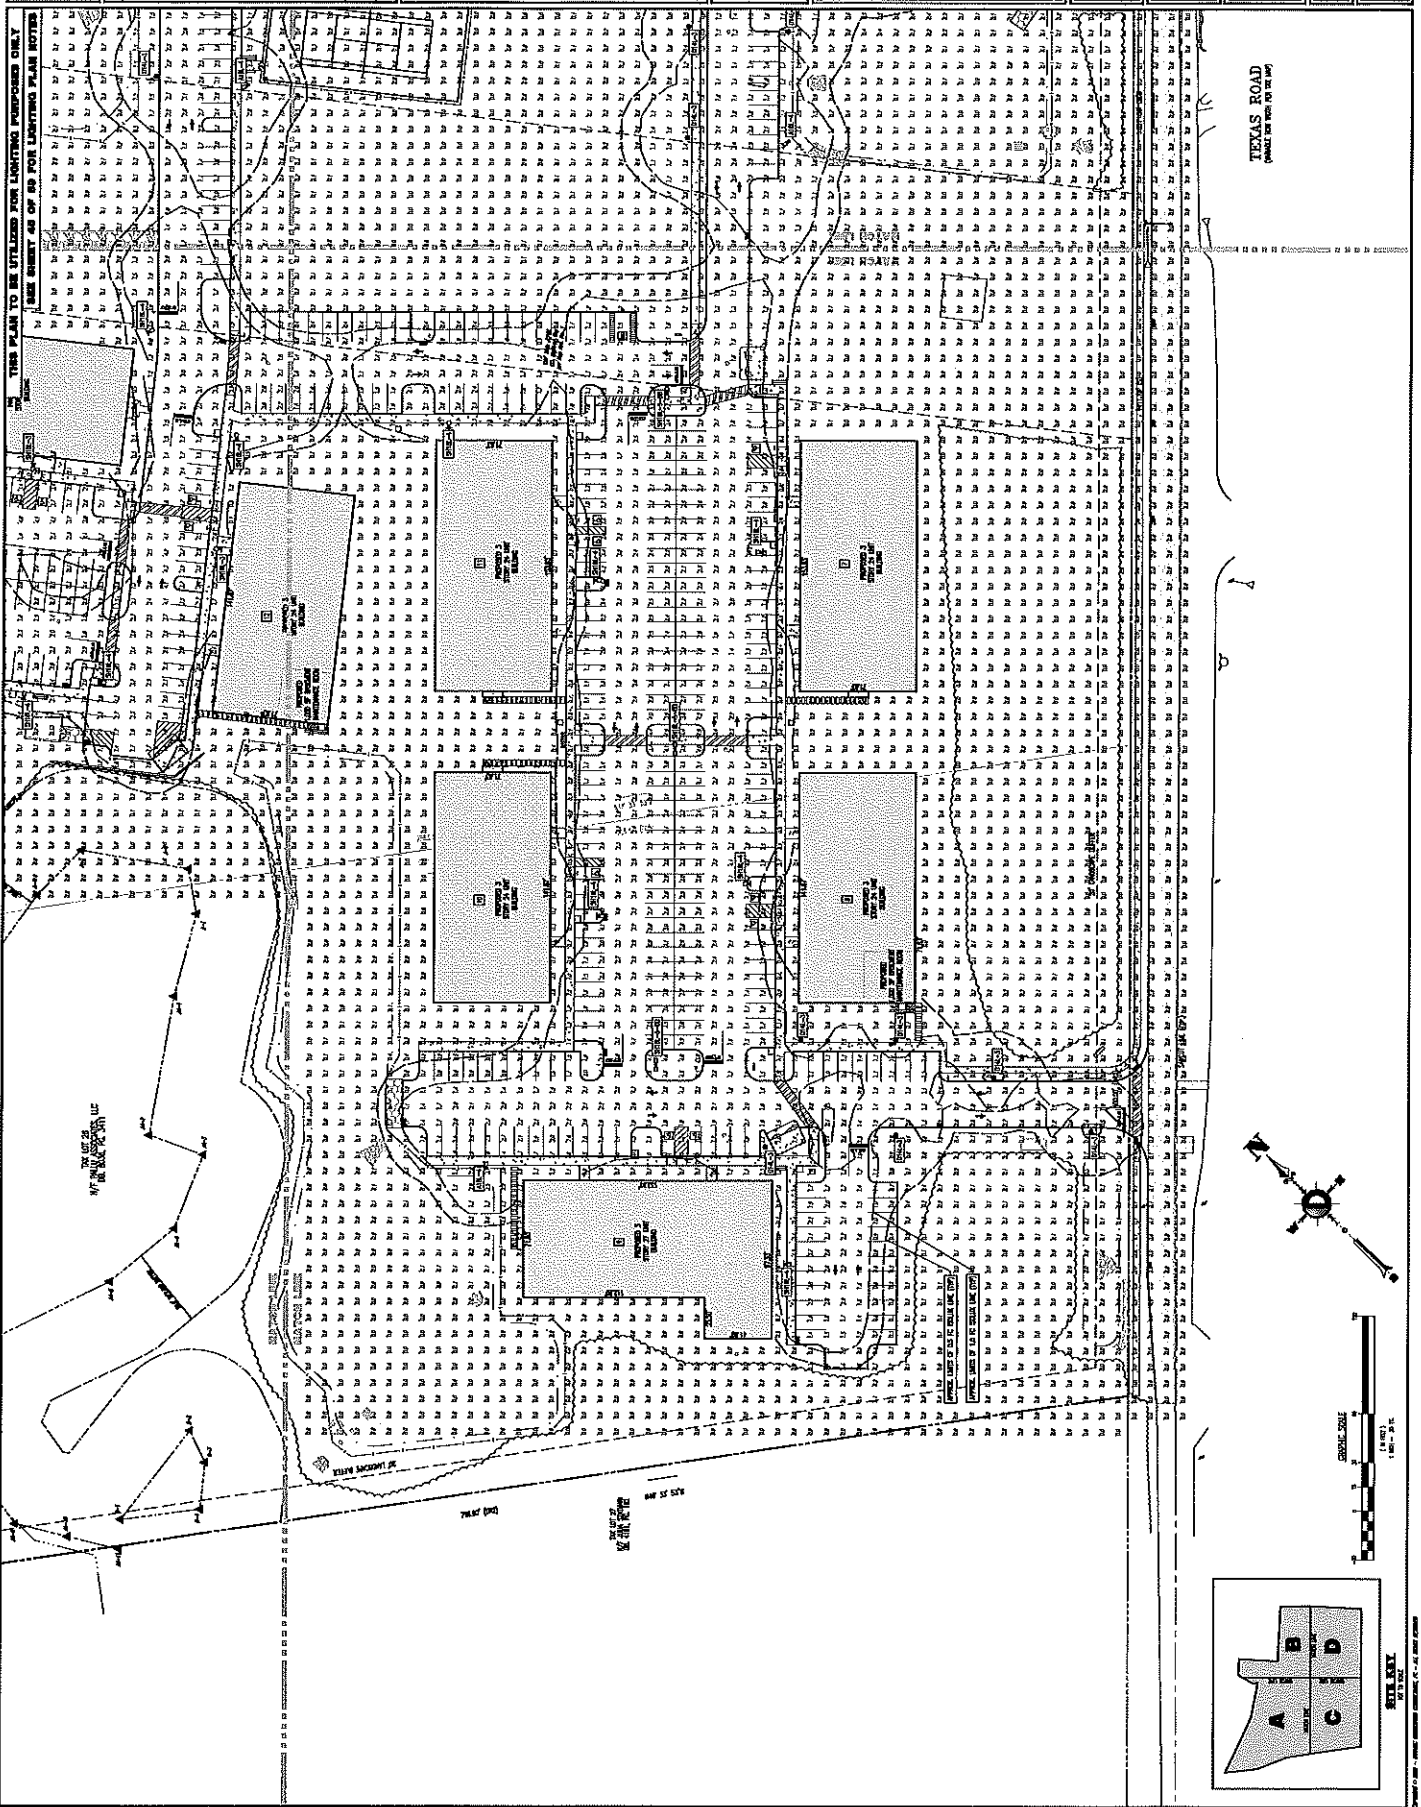


GRAPHIC SCALE
1" = 100'
1/8" = 10'

40








NO.	DATE	DESCRIPTION






STEVEN R. CATTANI
 PROFESSIONAL ENGINEER
 LICENSE NO. 117772


BRETT W. SARGENTZ
 PROFESSIONAL ENGINEER
 LICENSE NO. 117772

SOIL EROSION AND SEDIMENT CONTROL PLAN C

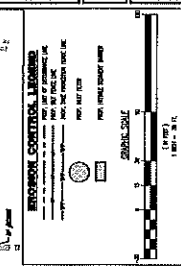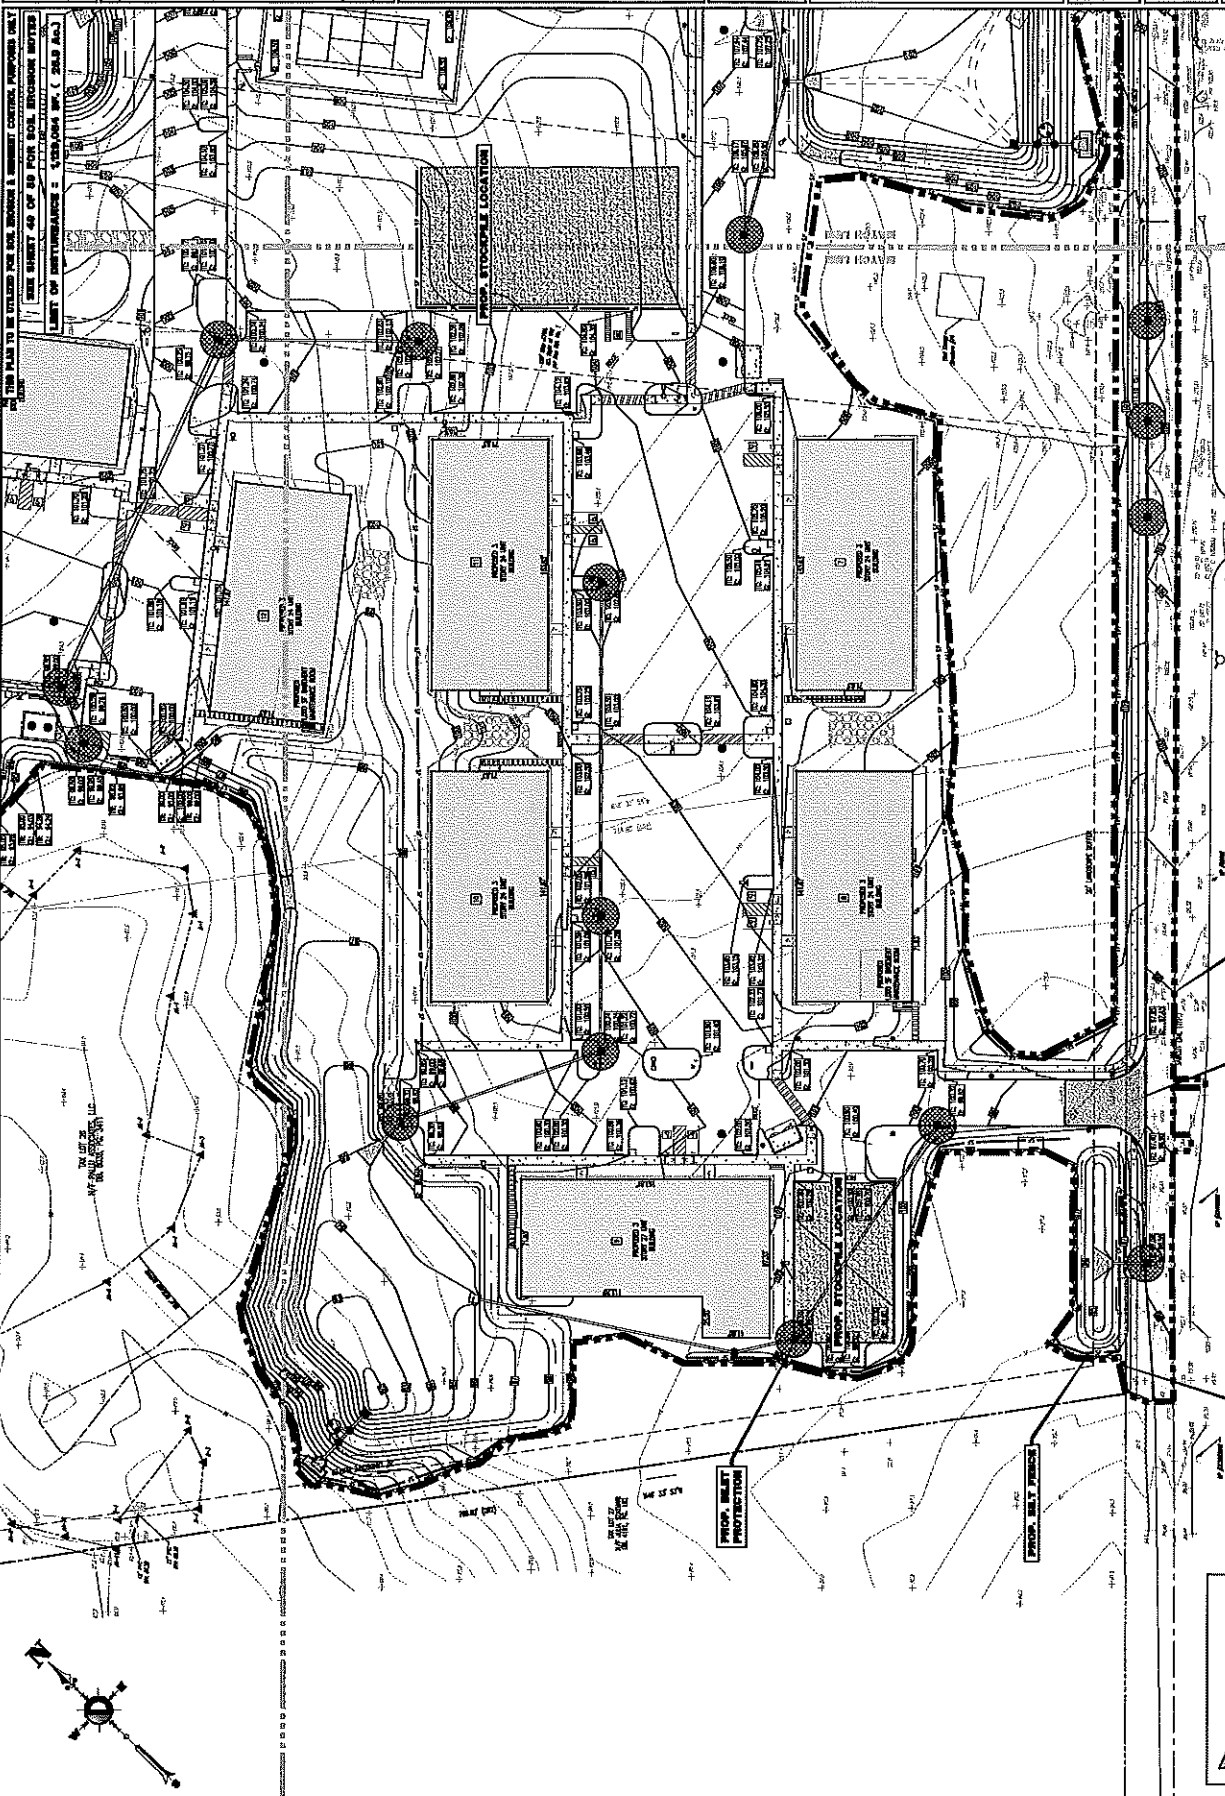



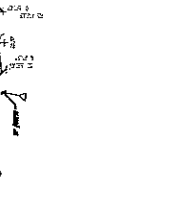

SOIL EROSION AND SEDIMENT CONTROL PLAN C

49

